


NORTH

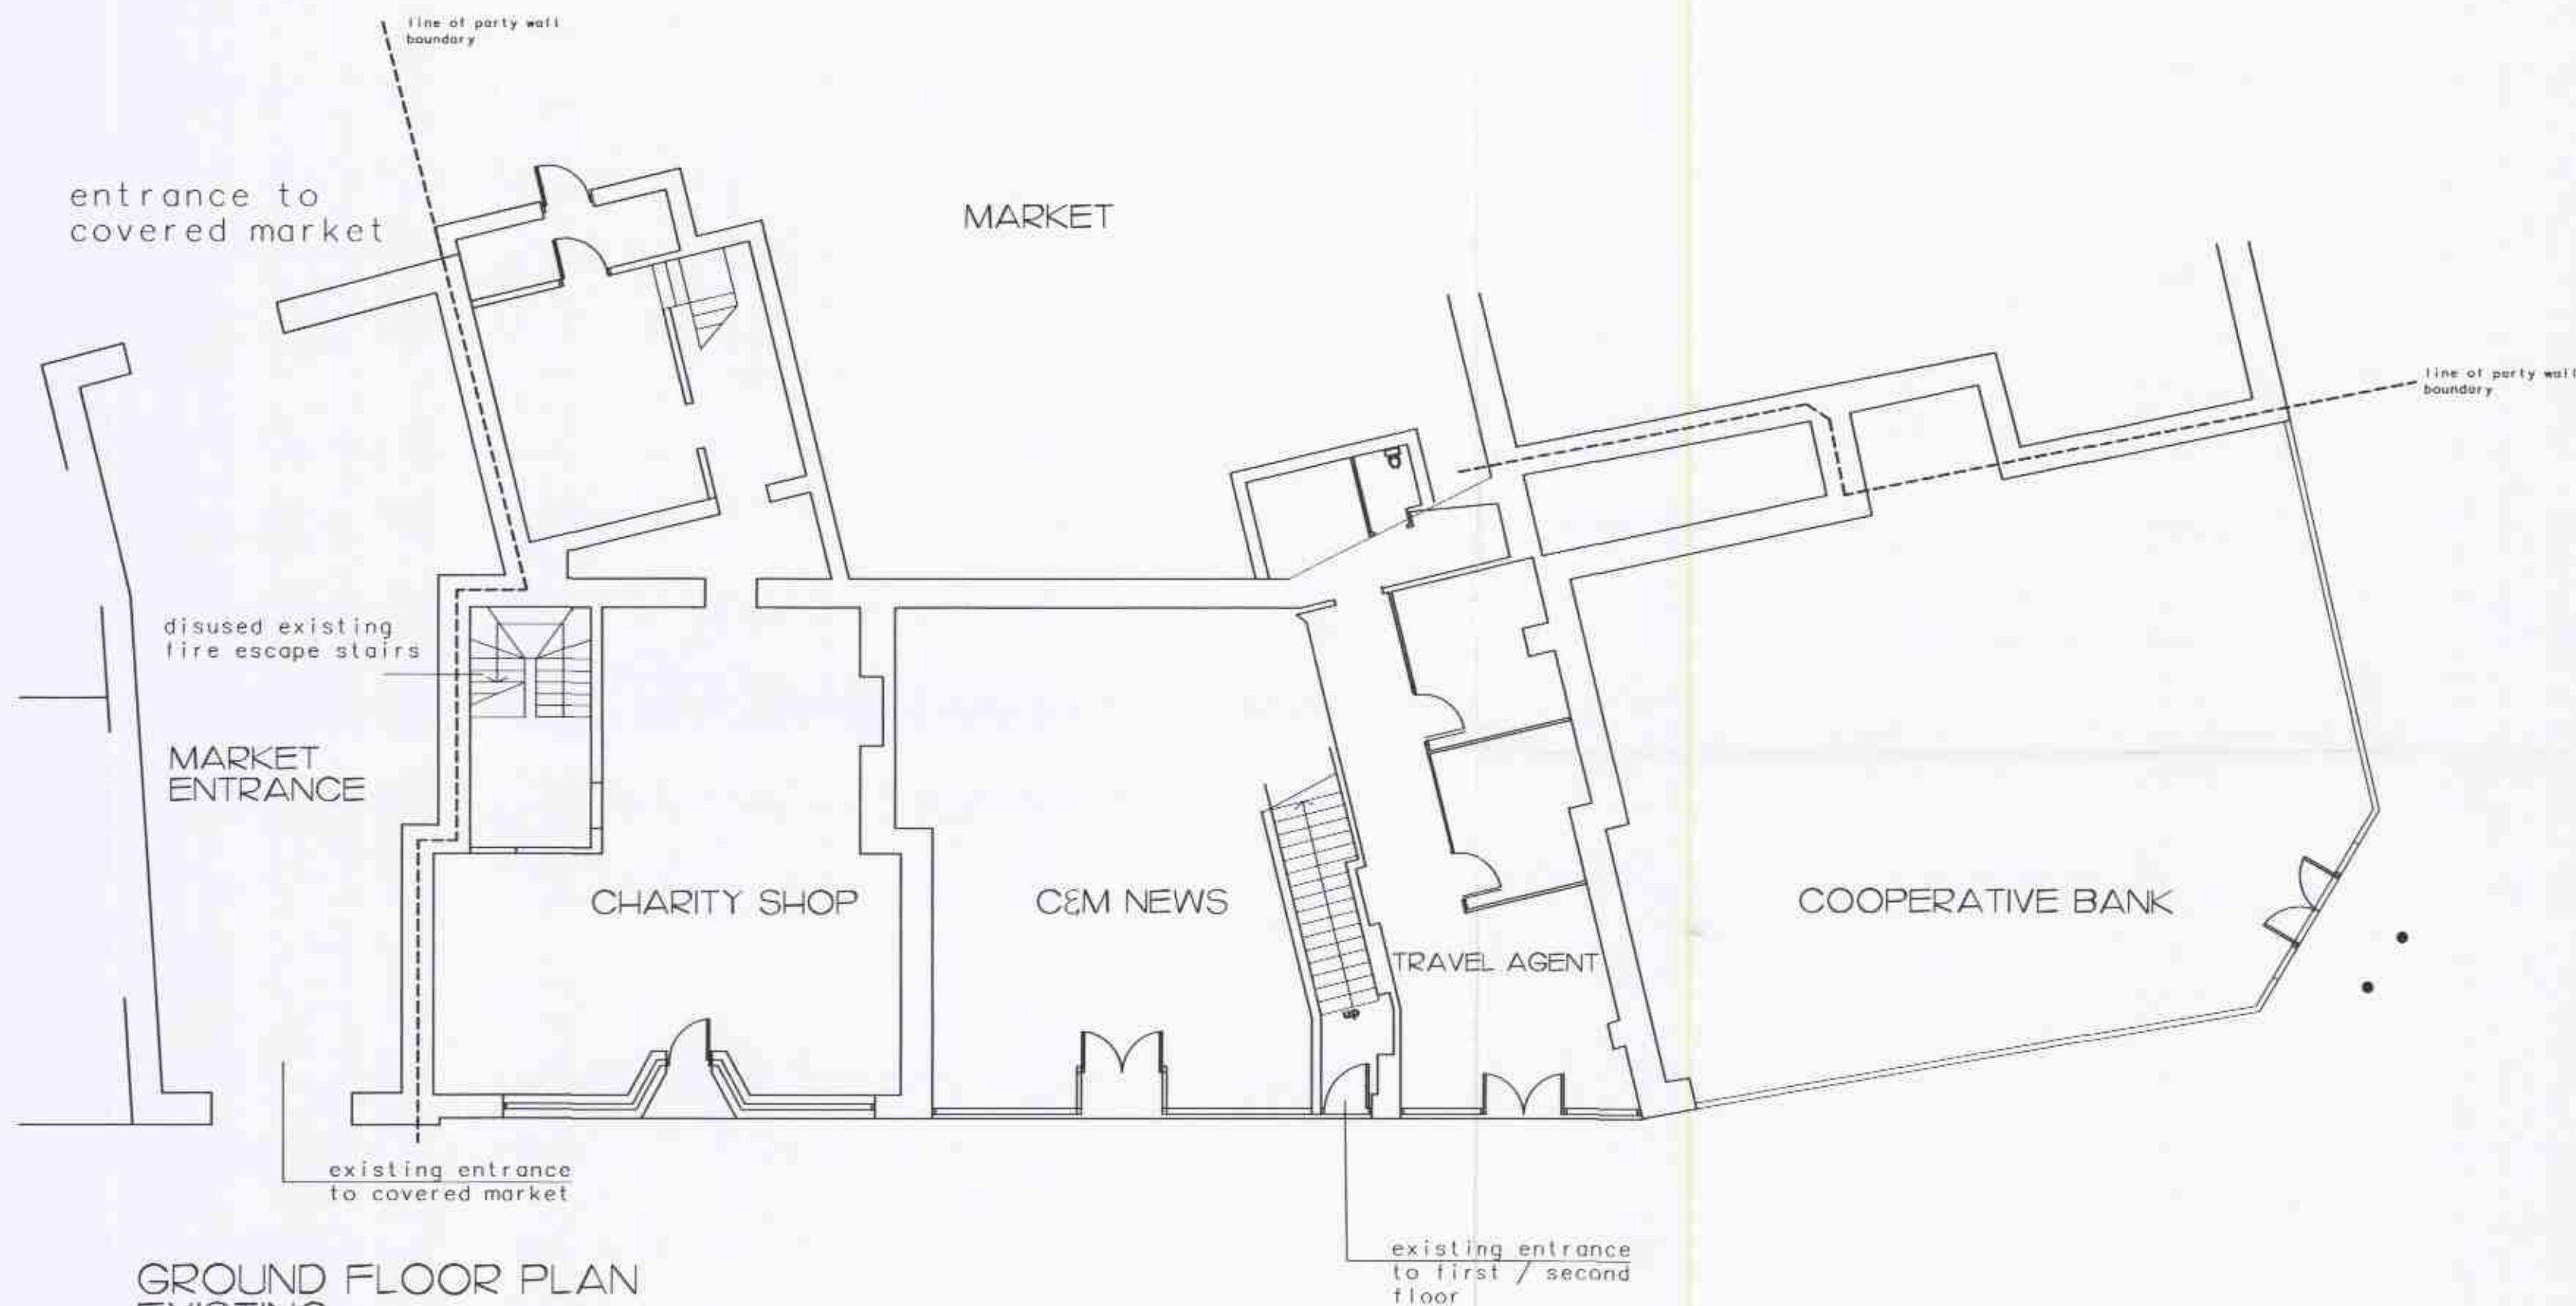

GROUND FLOOR PLAN
EXISTING

13-P-00110

13-P-00110

19 MAR 2013

13-P-00110

Rev	Item	Date
Geoffrey Cheason: D.Arch. Riba, Iahc. Conservation Architect 41 High Street Vale of Glamorgan Penarth CF64 1EY t: 029 2070 6242 f: 029 2070 6353 www.lepider.co.uk		
Client		
Project LION HOUSE COMMERCIAL ST PONTYPOOL		
Drawing Title GROUND FLOOR PLAN EXISTING		
Job Number 348		
Drawing Number 100/001 Rev		
Purpose of Issue Information ☒ Tender ☐ Comment ☐ Construction ☐ Scale 1/20 Date DEC 2012 Drawn By gc Checked By ec		