


NORTH

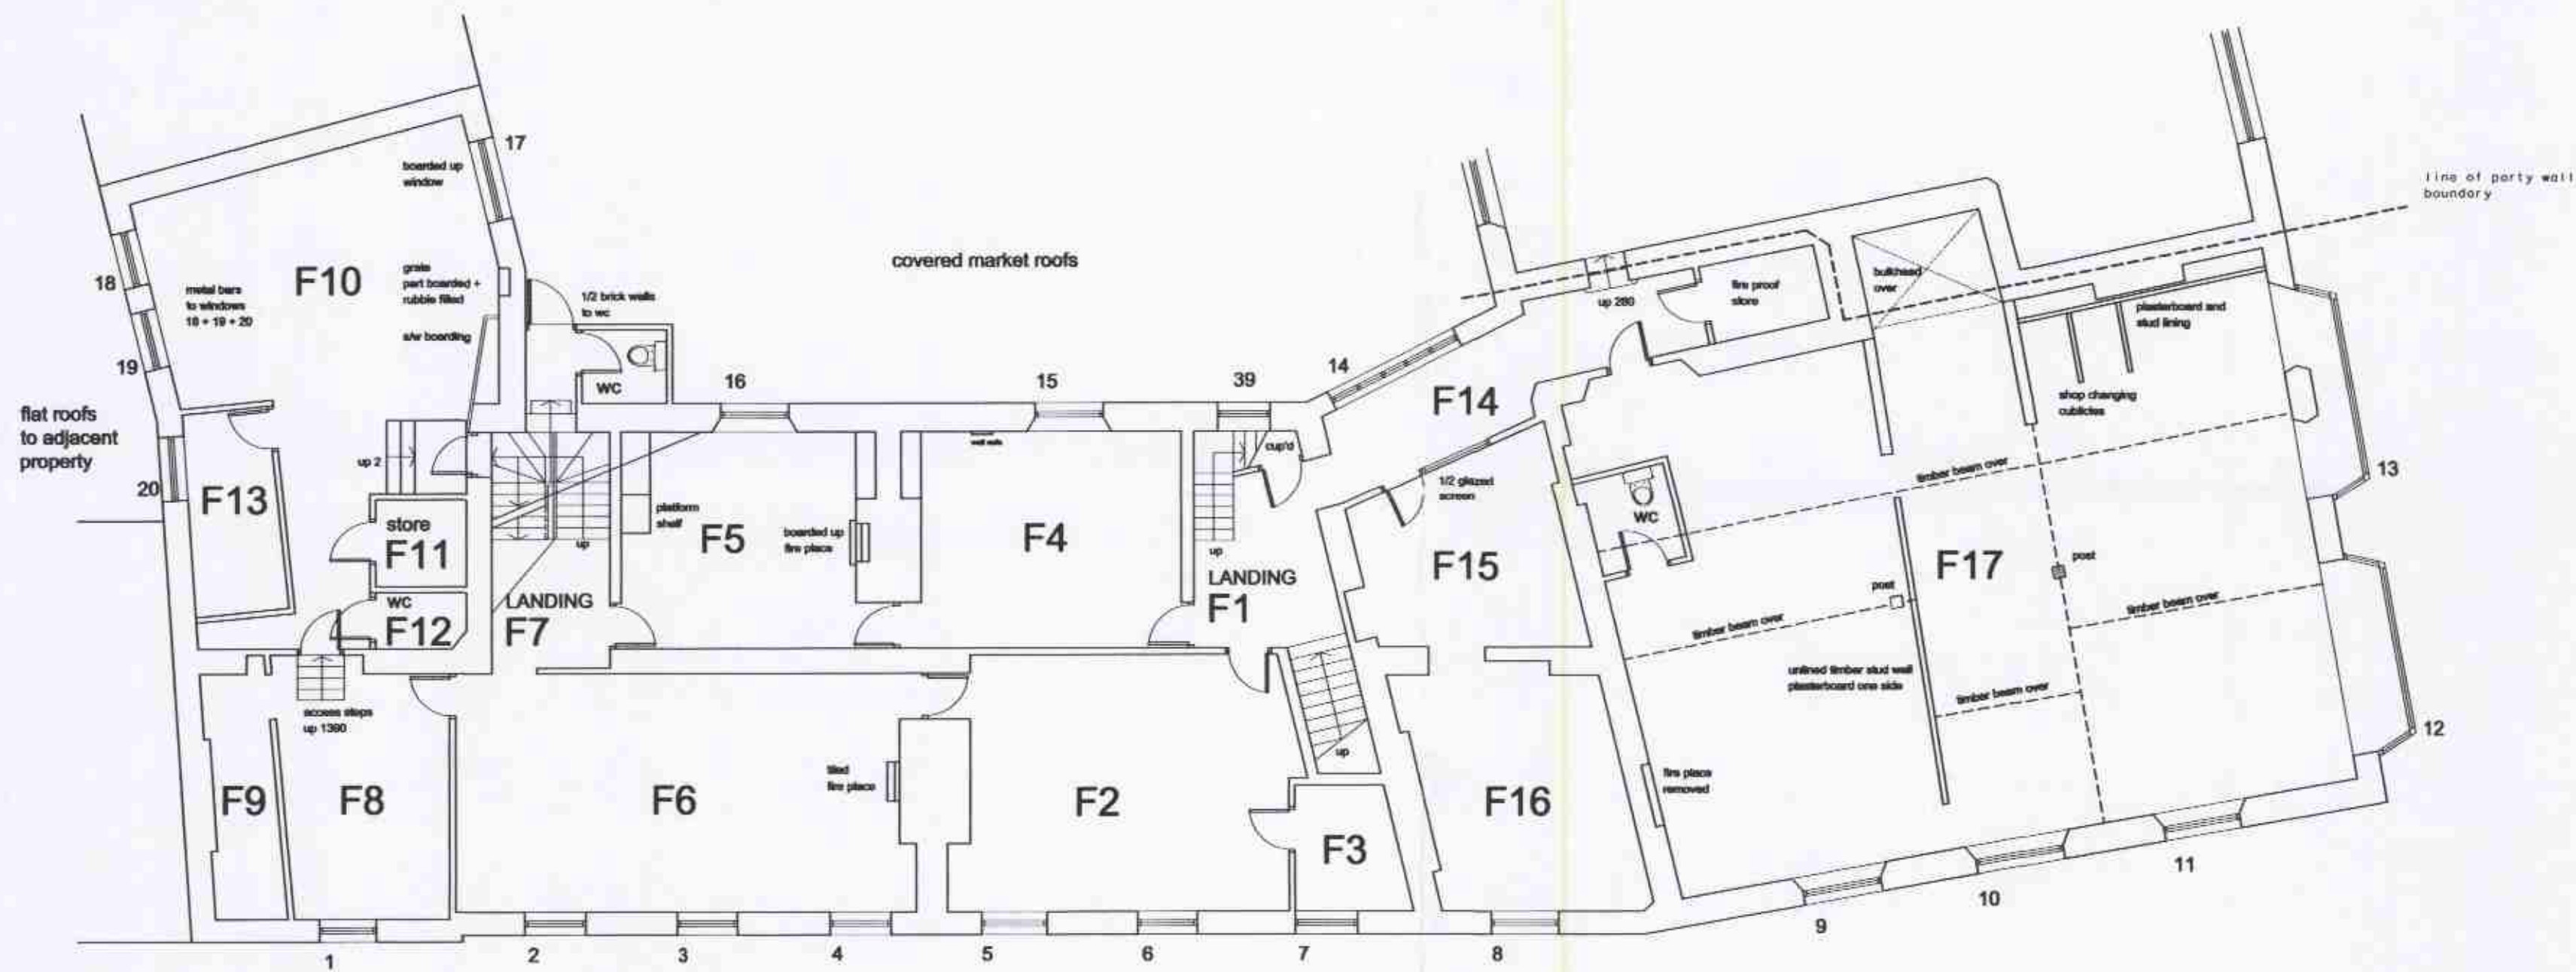

FIRST FLOOR
EXISTING

13-P-00110

Rev	Item	Date
Geoffrey Cheason: D.Ach. Riba, Ithc. Conservation Architect 41 High Street Vale of Glamorgan Penarth CF64 1EY t: 029 2070 6242 f: 029 2070 6353 www.lapidar.co.uk		
Client		
Project		
LION HOUSE COMMERCIAL ST PONTYPOOL		
Drawing Title		
FIRST FLOOR PLAN EXISTING		
Job Number		
348		
Drawing Number		Rev
100/002		
Purpose of Issue		
Information	☒ Tender	☐
Comment	☐ Construction	☐
Scale	1:500	Date DEC 2011
Drawn By	gc	Checked By gc