


NORTH

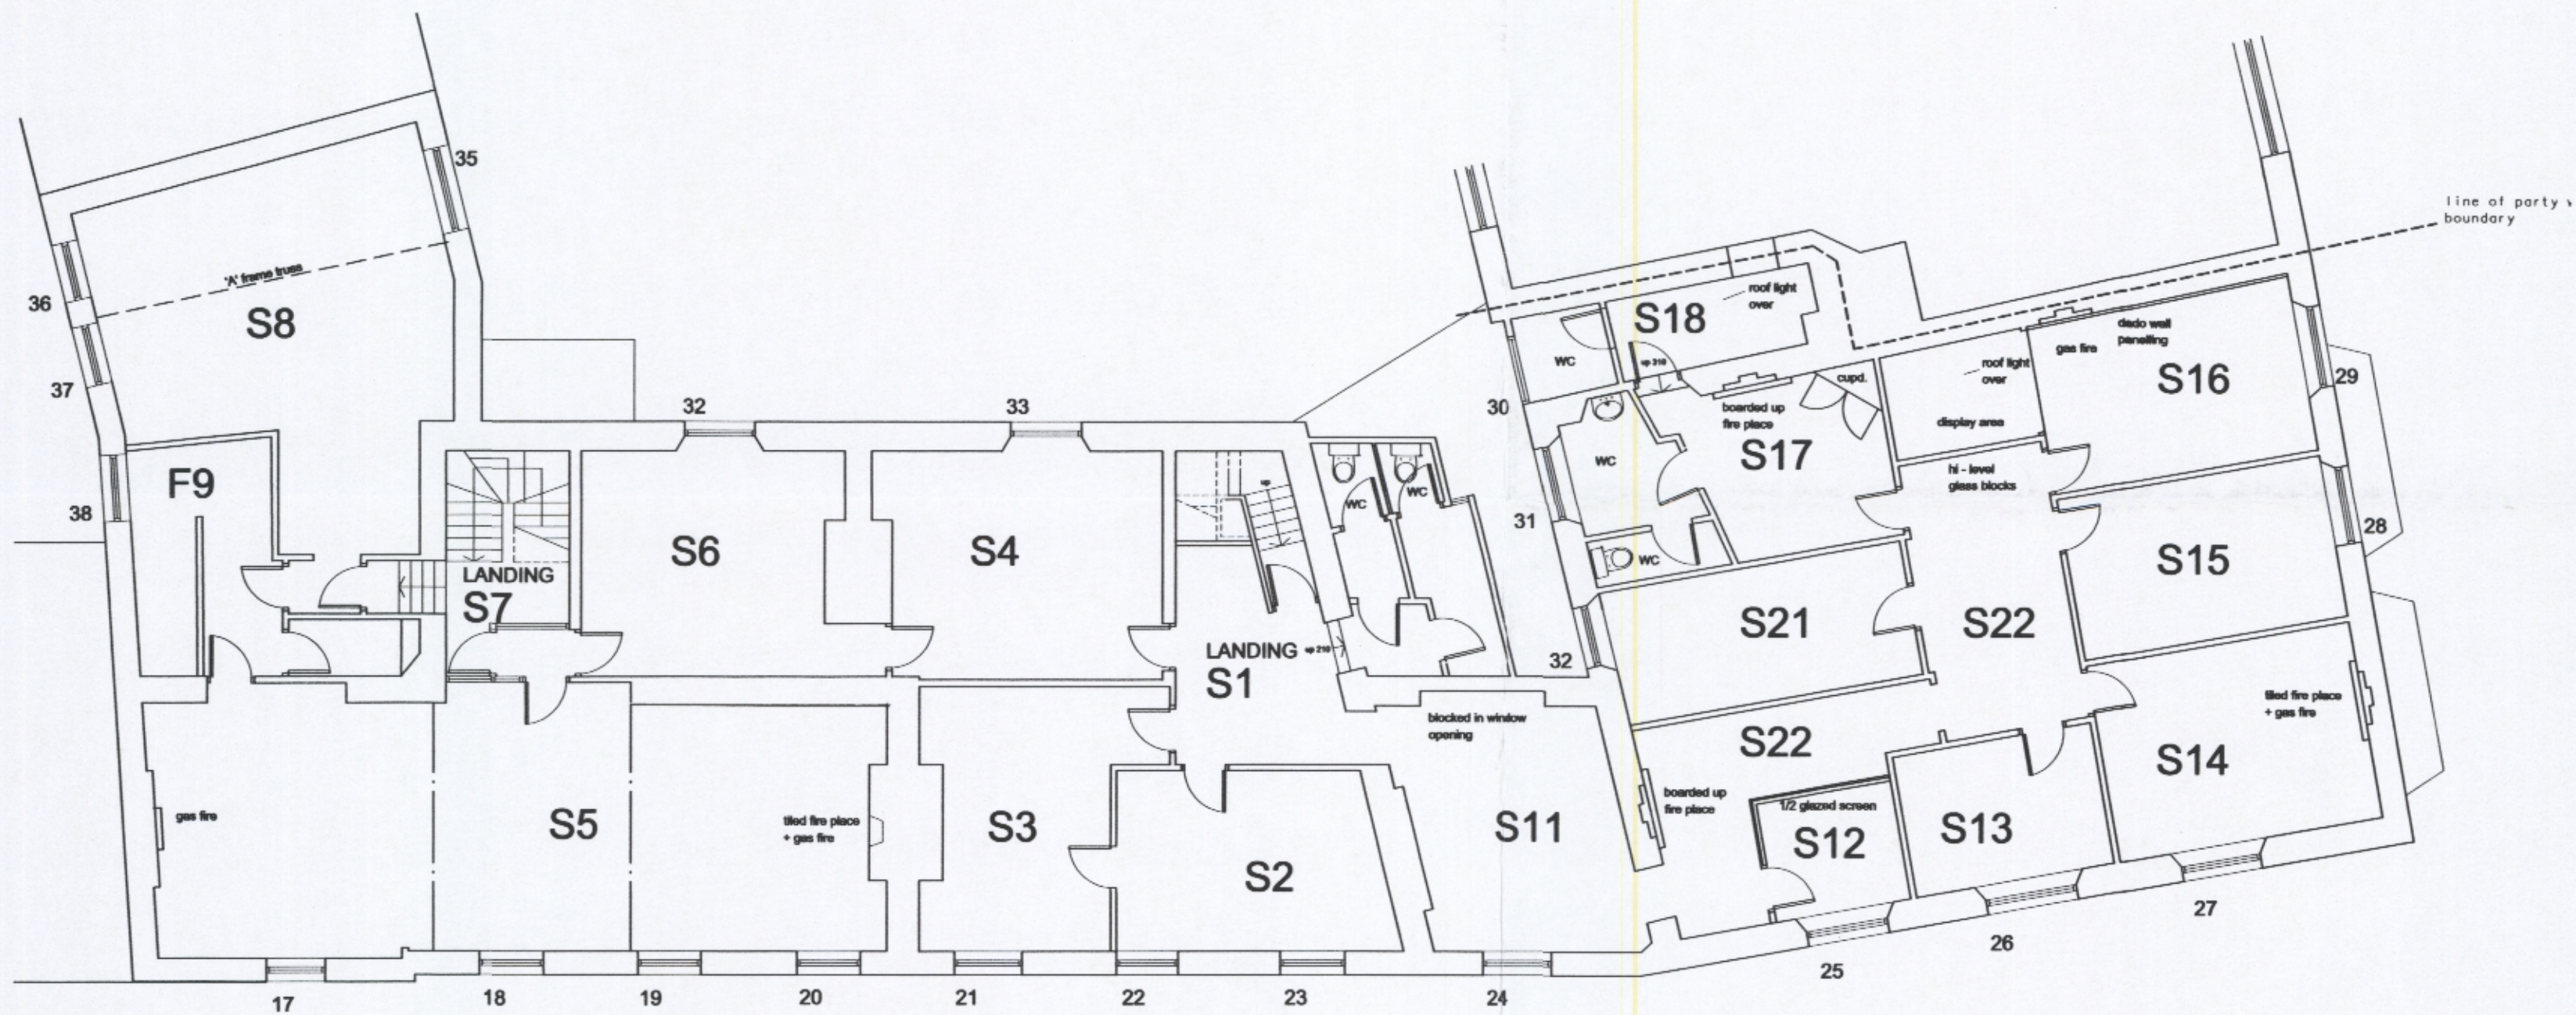

SECOND FLOOR
EXISTING

13-P-00110

TORFAEN COUNTY BOROUGH
COUNCIL
DEPARTMENT FOR THE ENVIRONMENT
19 MAR 2013
LOGGED TO
REFERENCE
ACTION

Rev	Item	Date
Geoffrey Cheason: D.Ach. Riba, Ihbc. Conservation Architect		
41 High Street Vale of Glamorgan Penarth CF64 1EY t: 029 2070 6242 f: 029 2070 6353 www.lapidier.co.uk		
Client		
Project LION HOUSE COMMERCIAL ST PONTYPOOL		
Drawing Title SECOND FLOOR PLAN, EXISTING		
Job Number 348		
Drawing Number 100/003		Rev
Purpose of Issue		
Information	☒	Tender ☐
Comment	☐	Construction ☐
Scale 1:20	Date DEC 2012	
Drawn By gc	Checked By ec	