


NORTH

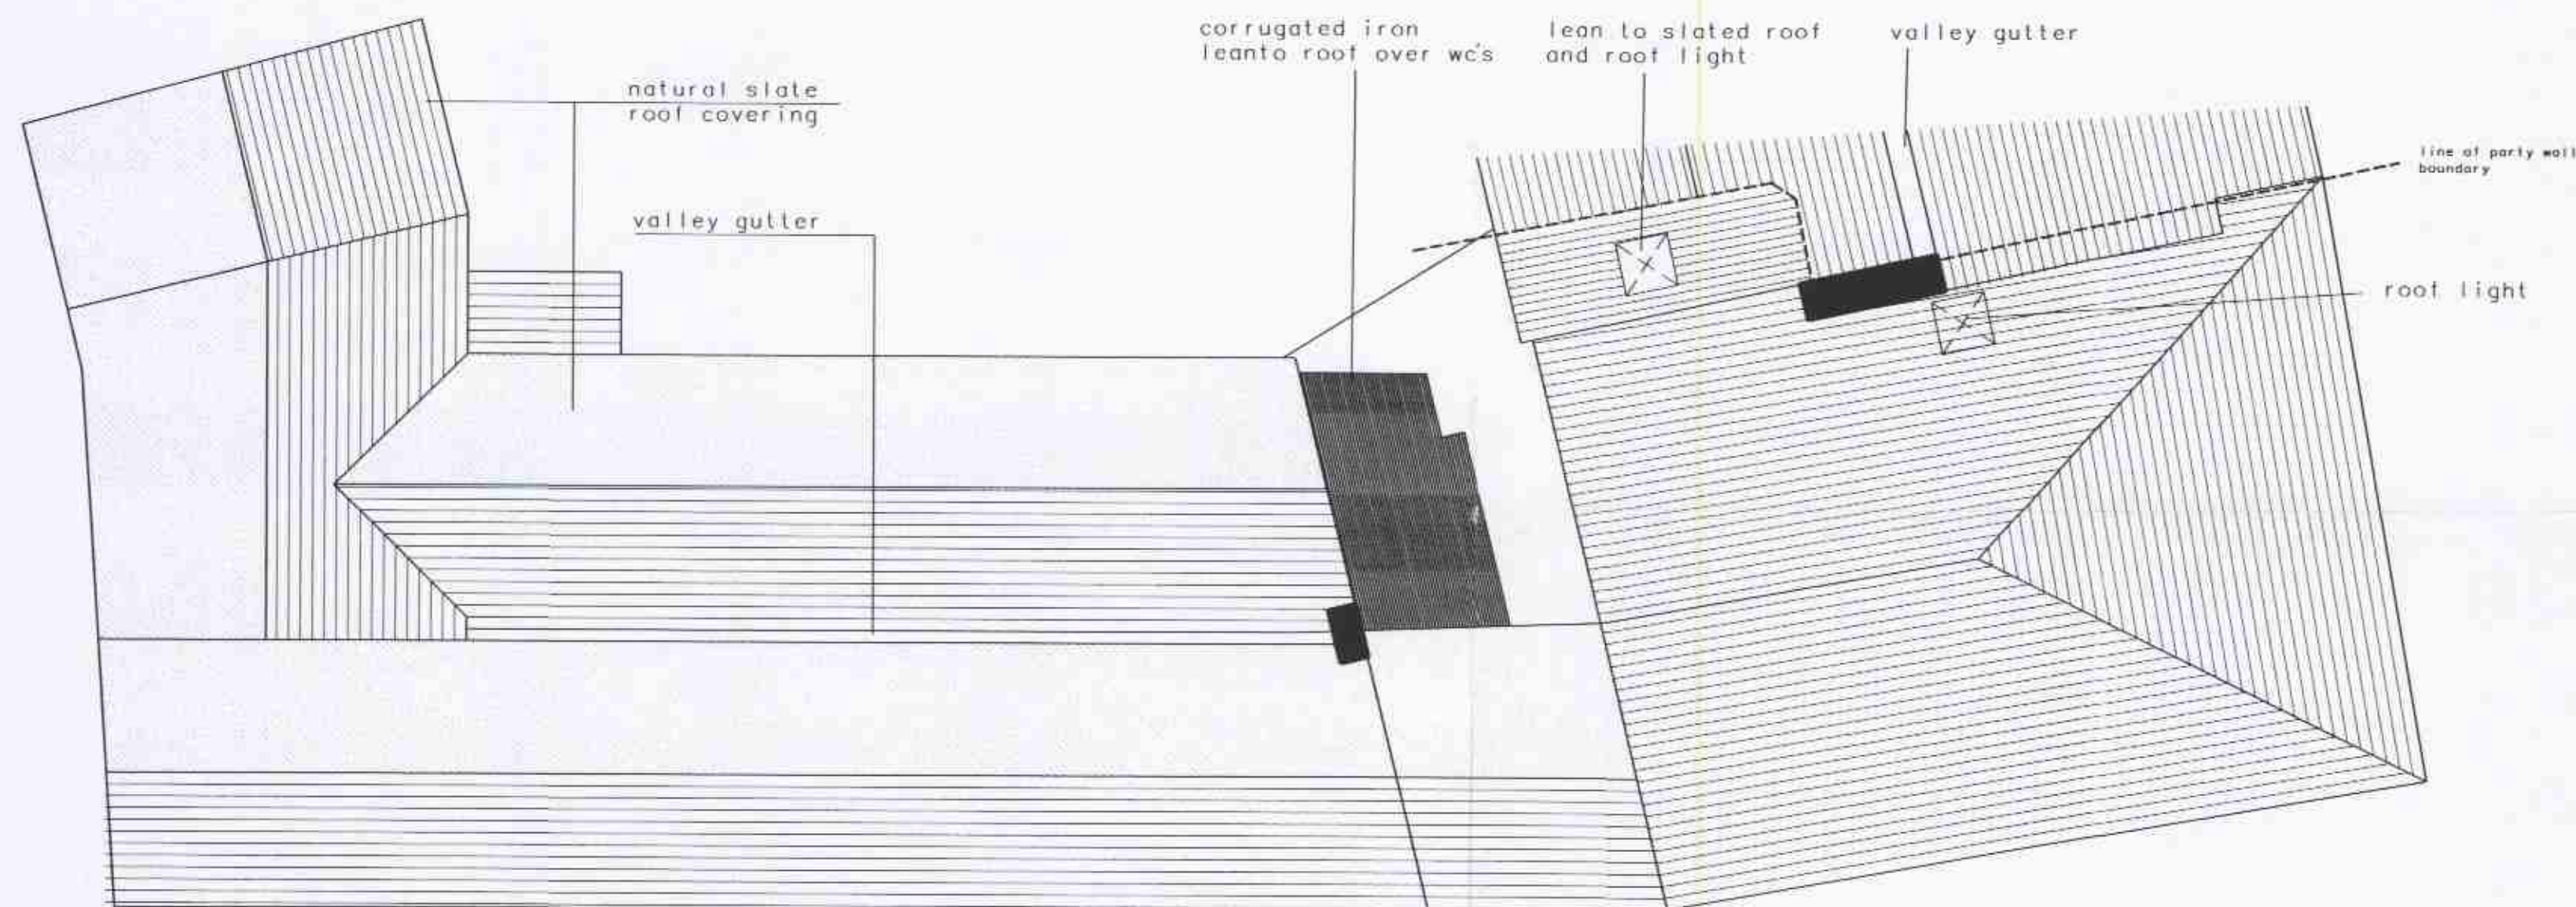

ROOF PLAN EXISTING

Note: the roof has not been inspected externally
This plan has been drawn from the internal layout,
external photographs and web mapping

13-P-00110



Rev	Item	Date
Geoffrey Cheason: D.Ach. Riba, Iahc. Conservation Architect 41 High Street Vale of Glamorgan Penarth CF64 1ET t: 029 2070 6242 f: 029 2070 6353 www.bopider.co.uk		
Client		
Project LION HOUSE COMMERCIAL ST PONTYPOOL		
Drawing Title ROOF PLAN EXISTING		
Job Number 348		
Drawing Number 100/004		
Purpose of Issue Information ☒ Tender ☐ Comment ☐ Construction ☐ Scale 1/20 Date DEC 2012 Drawn By g.c. Checked By ec		