


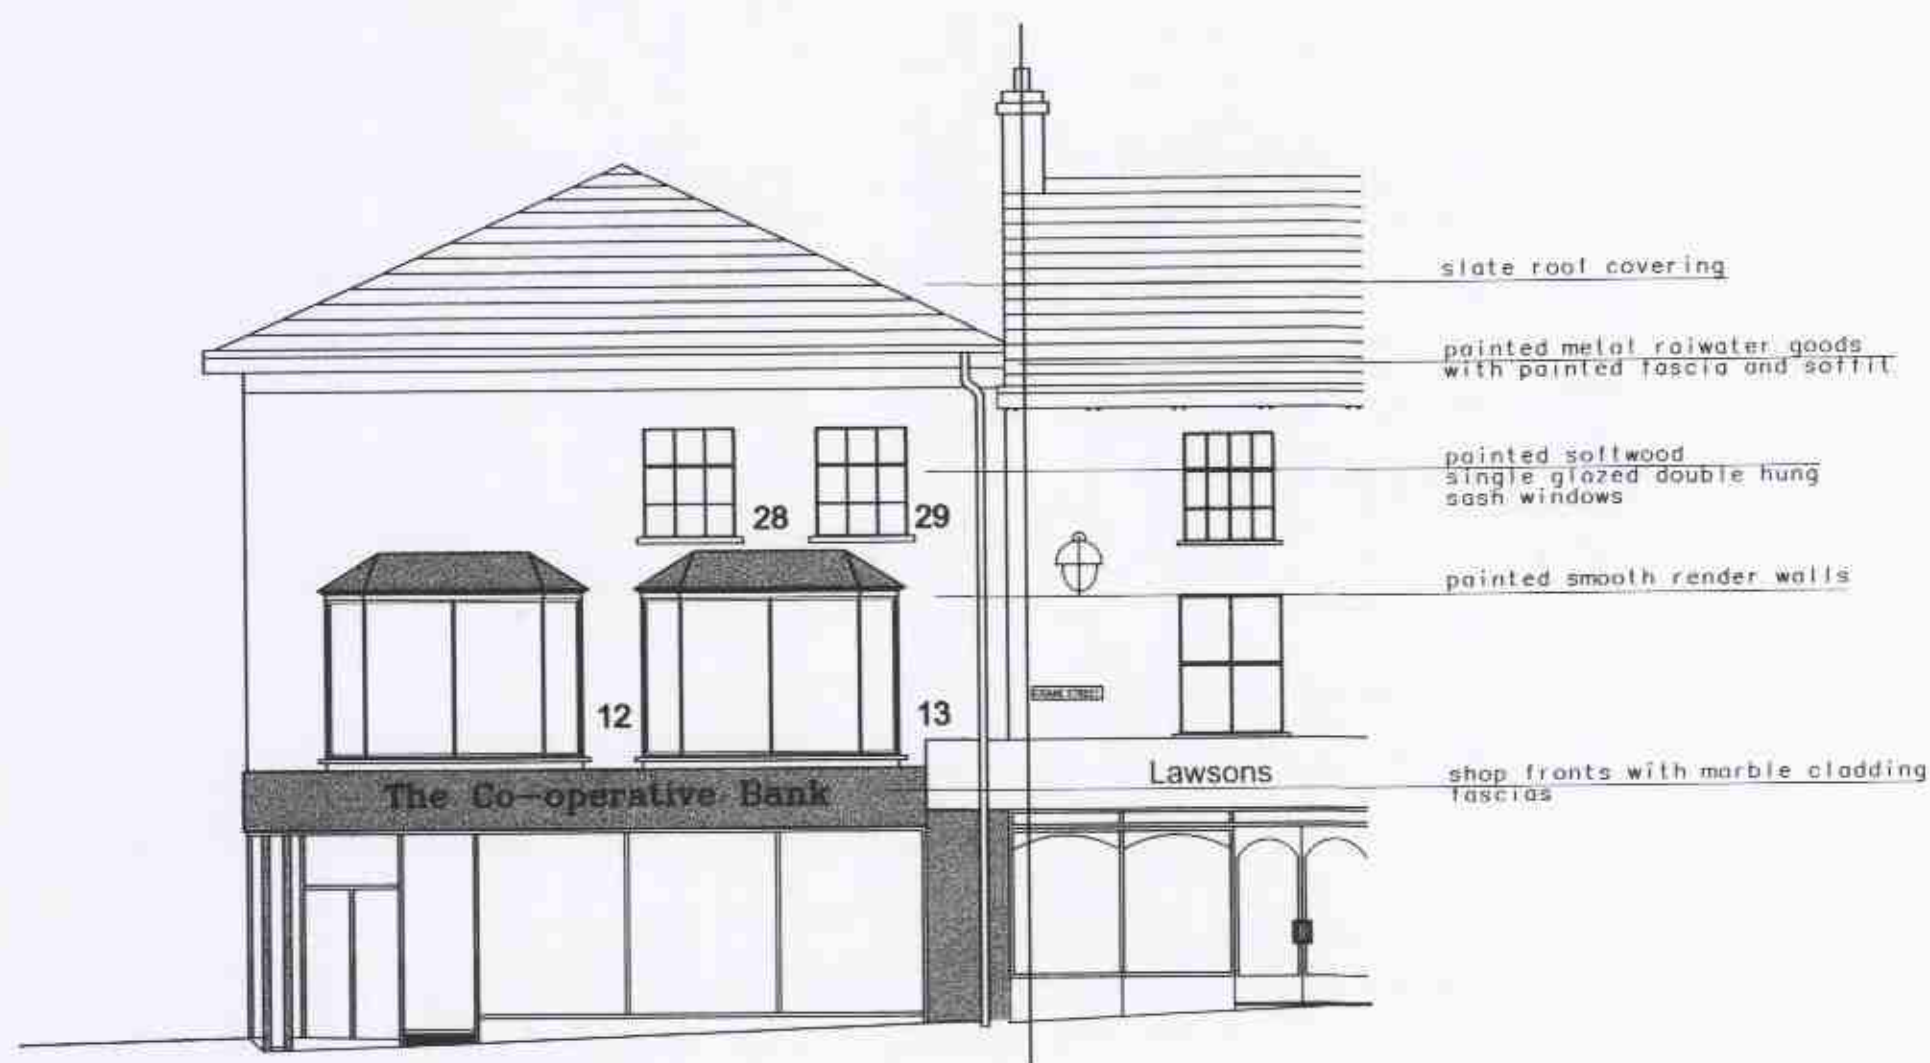

FRONT ELEVATION TO COMMERCIAL STREET
EXISTING



FRONT ELEVATION TO CRANE STREET
EXISTING

Rev	Item	Date
Geoffrey Cheason: D.Arch. Riba, Ithc. Conservation Architect 41 High Street Vale of Glamorgan Penarth CF84 1EY t: 029 2070 6242 f: 029 2070 6353 www.lapidar.co.uk		
Client		
Project LION HOUSE COMMERCIAL ST PONTYPOOL		
Drawing Title FRONT ELEVATIONS EXISTING		
Job Number 348		
Drawing Number 100/005		
Purpose of Issue Information ☒ Tender ☐ Comment ☐ Construction ☐ Scale 1:50 Date DEC 1/01 Drawn By gc Checked By EC		

