



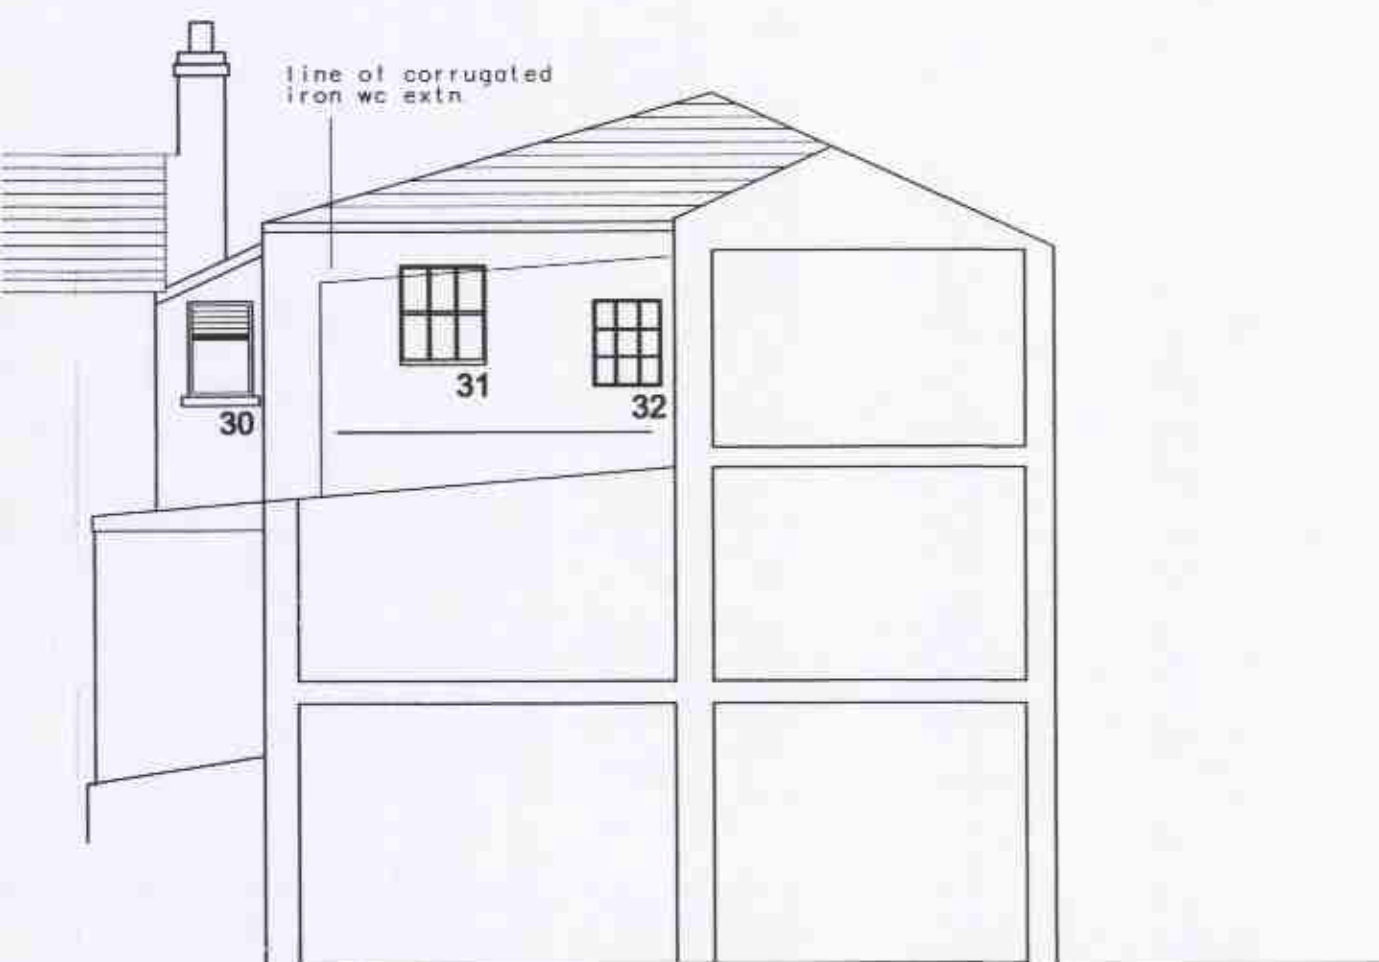


REAR NW ELEVATION
PART SECTION EXISTING

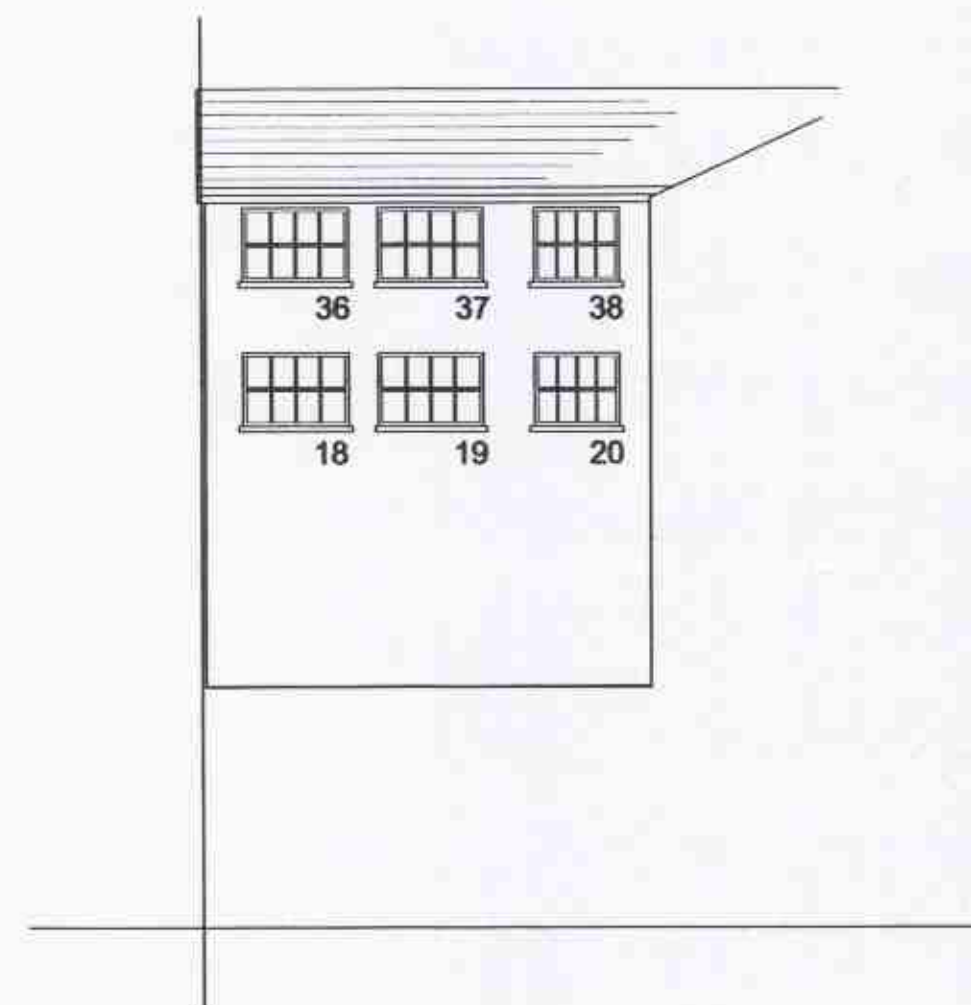

REAR S WING INTERNAL
N ELEVATION EXISTING



REAR S WING EXTERNAL
S ELEVATION EXISTING

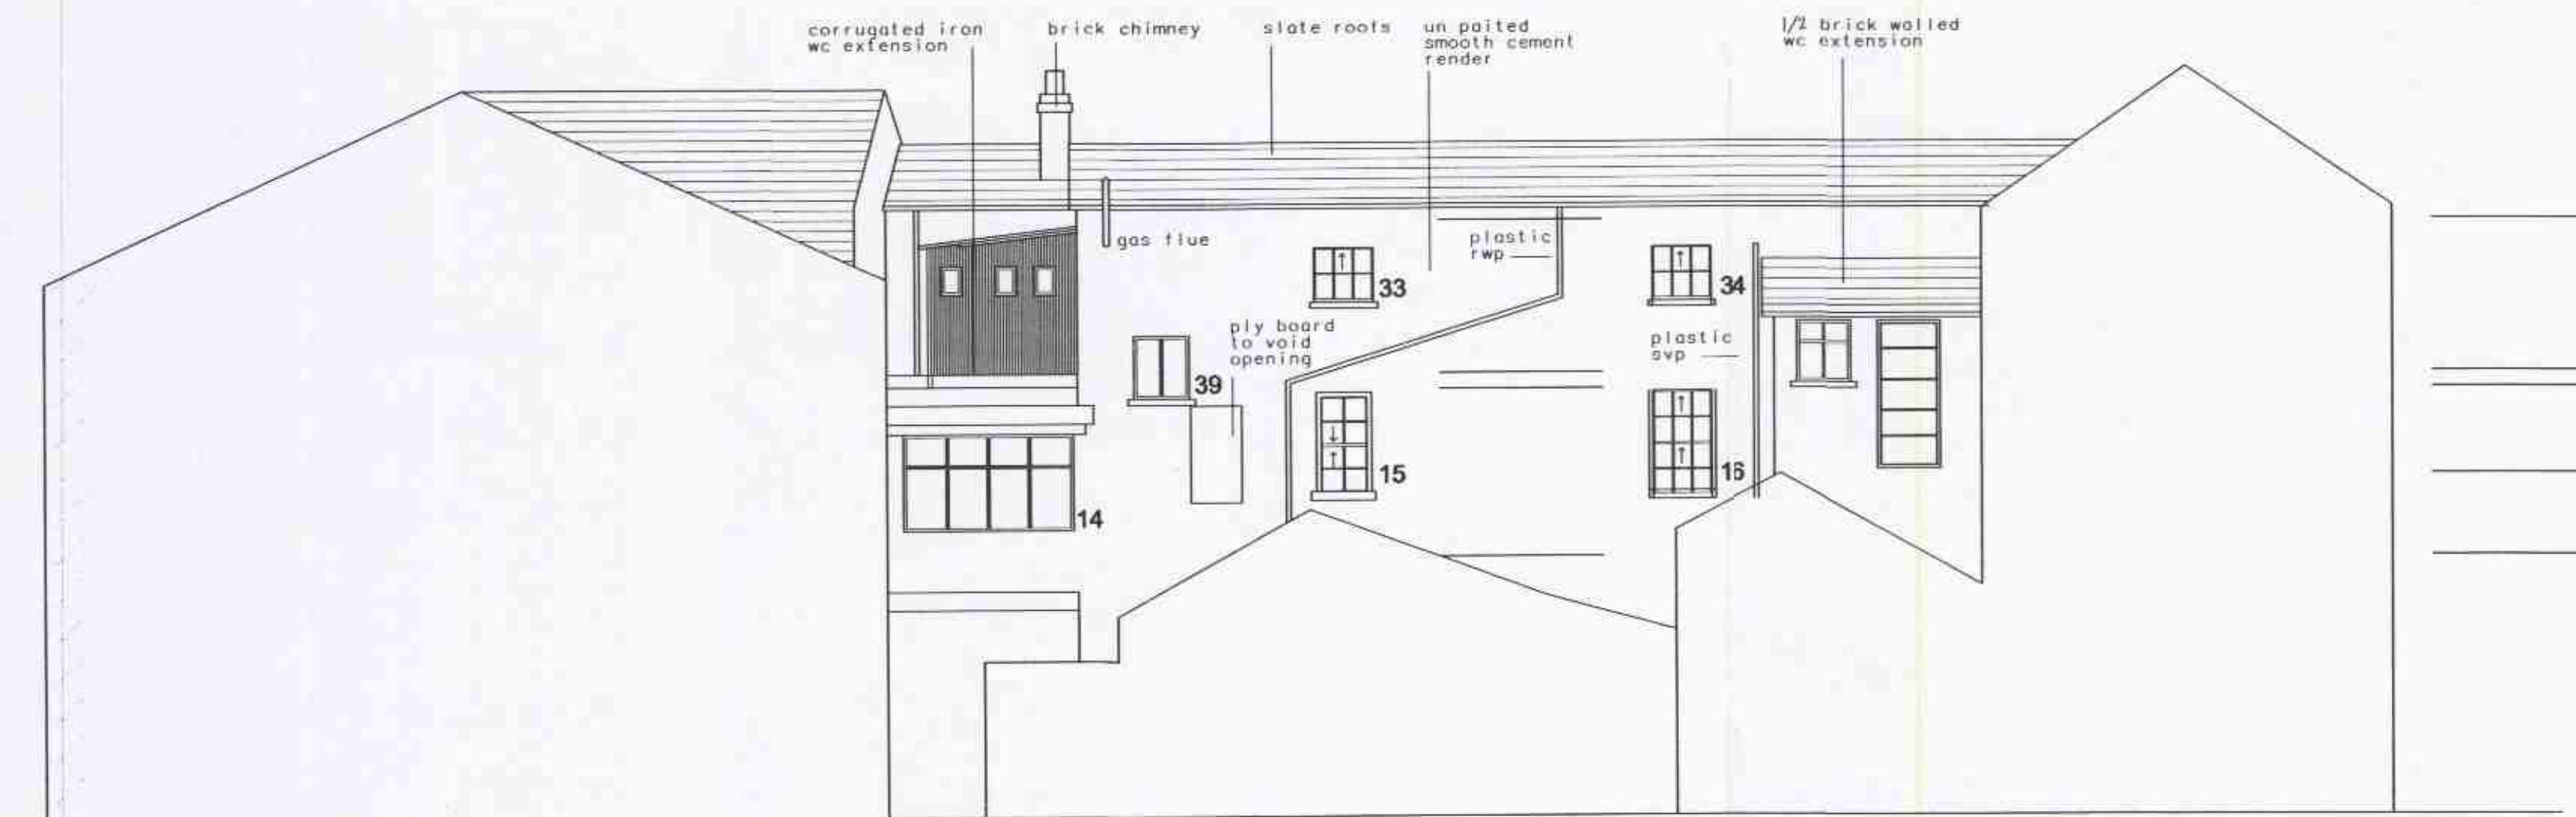

REAR SW ELEVATION EXISTING

13-P-00110

Rev	Item	Date
Geoffrey Cheason: D.Arch. Riba, Iahc. Conservation Architect 41 High Street Vale of Glamorgan Penarth CF64 1EY t: 029 2070 6242 f: 029 2070 6353 www.legider.co.uk		
Client		
Project LION HOUSE COMMERCIAL ST PONTYPOOL		
Drawing Title REAR ELEVATIONS EXISTING		
Job Number 348		
Drawing Number 100/006		
Purpose of Issue Information ☒ Tender ☐ Comment ☐ Construction ☐ Scale 1:200 Date DEC 2012 Drawn By gc Checked By EC		

