



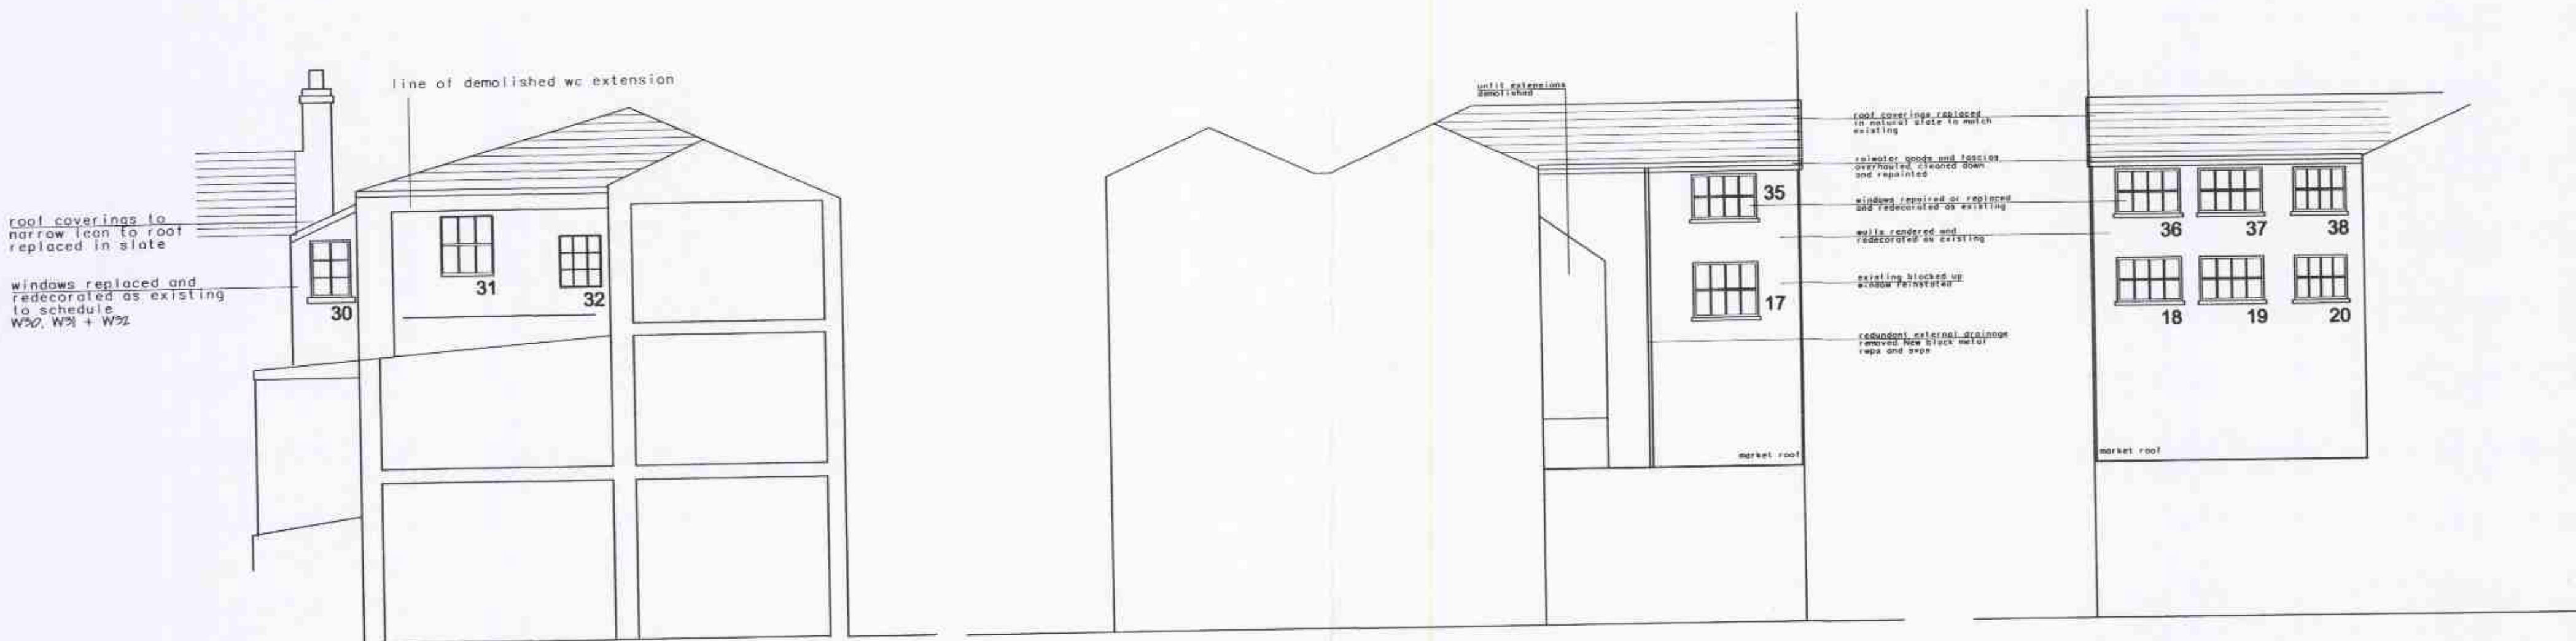

REAR PART SECTION AT A NW ELEVATION PROPOSED

REAR S WING INTERNAL N ELEVATION PROPOSED

REAR S WING EXTERNAL S ELEVATION PROPOSED

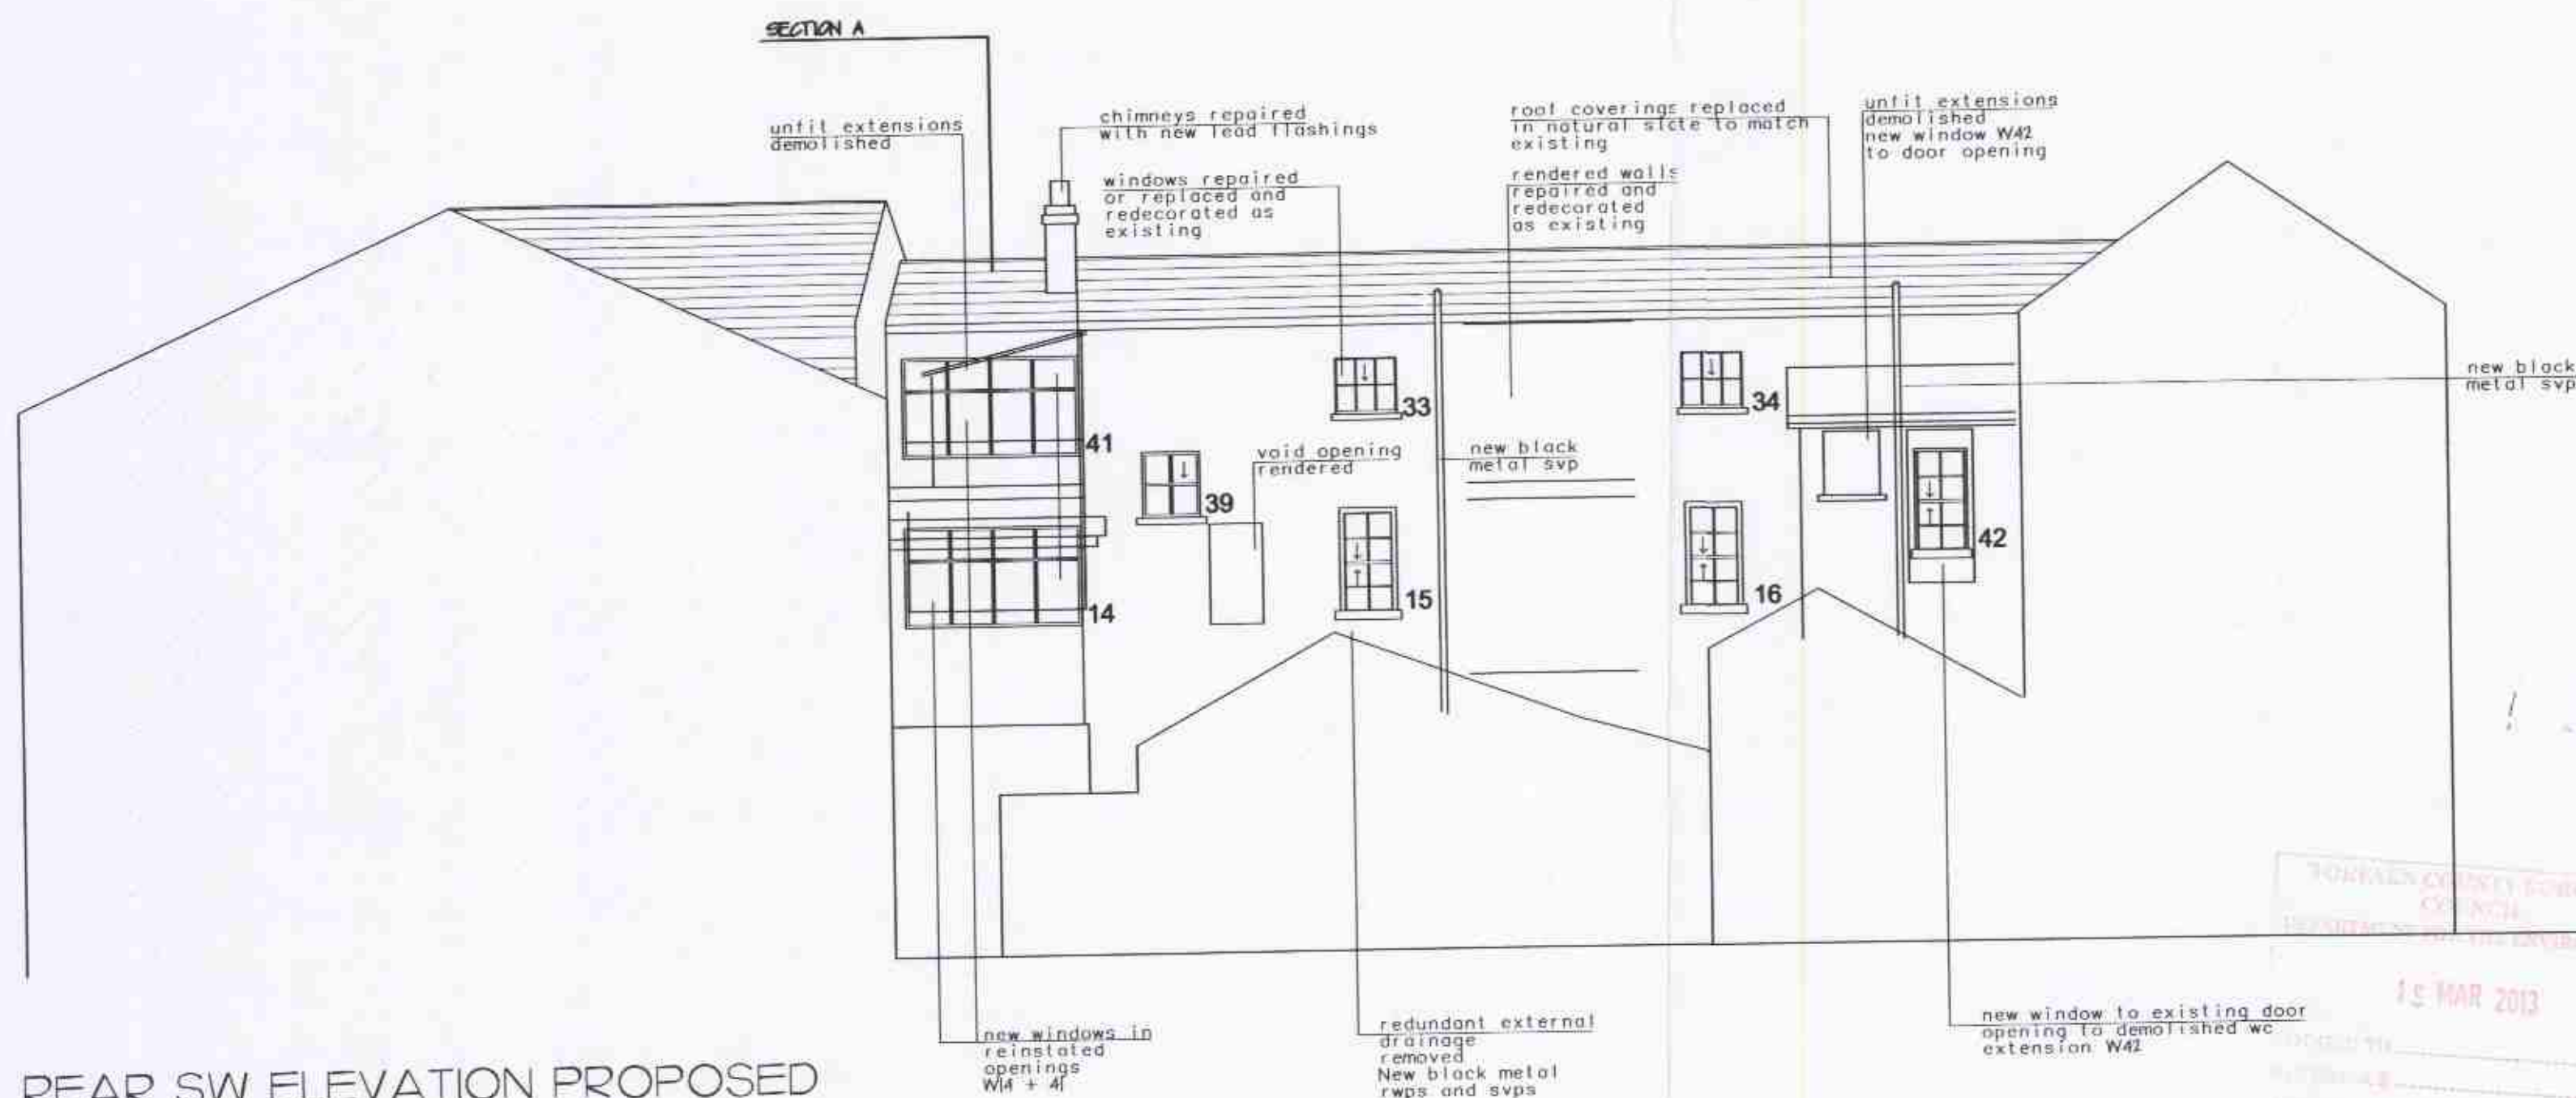

REAR SW ELEVATION PROPOSED

Rev	Item	Date
Geoffrey Cheason: D.Ach. Riba, Iahc. Conservation Architect 41 High Street Vale of Glamorgan Penarth CF64 1EY t: 029 2070 6242 f: 029 2070 6353 www.lapider.co.uk		
Client		
Project LION HOUSE COMMERCIAL ST PONTYPOOL		
Drawing Title REAR ELEVATIONS PROPOSED		
Job Number 348		
Drawing Number 110/006		
Purpose of Issue		
Information	☒	Tender ☐
Comment	☐	Construction ☐
Scale	1:500	Date DEC 10/12
Drawn By	gc	Checked By

13-P-00110

