



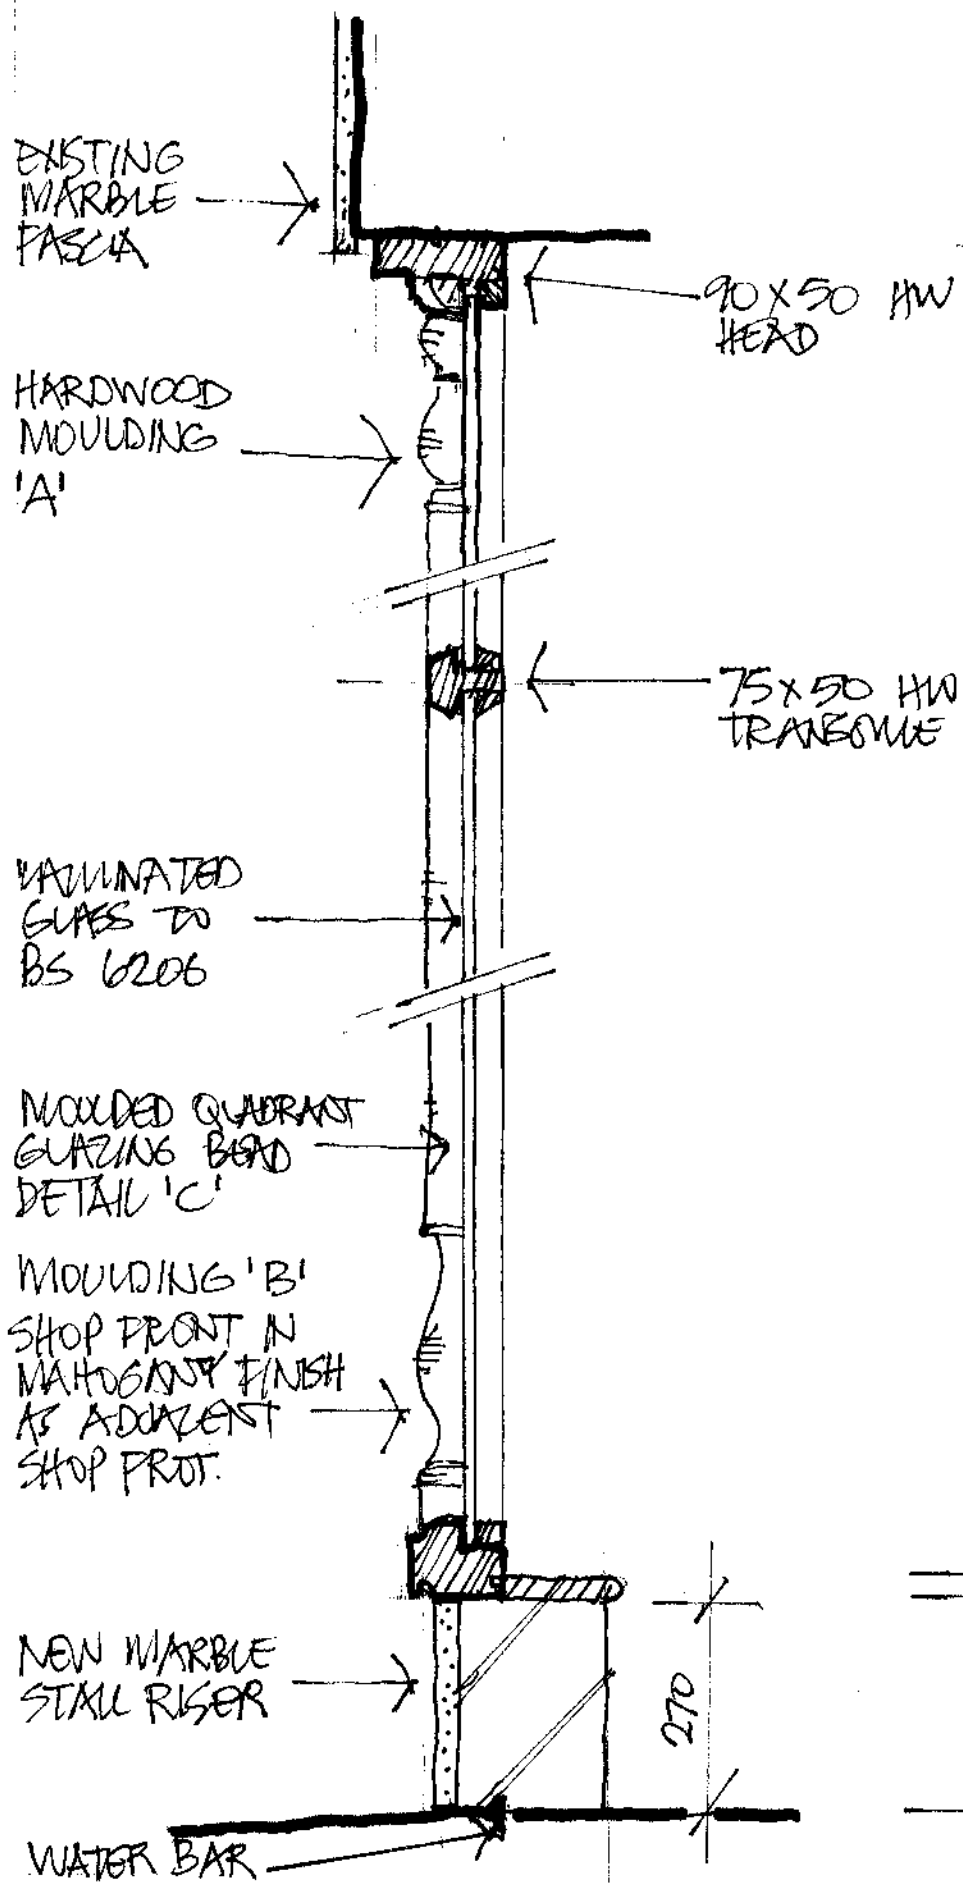


VERTICAL SECTION
SCALE 1:10


LION HOUSE
PONTYPOOL
NEW SHOPFRONT DETAILS
SCALE 1:5. DEC 2012.

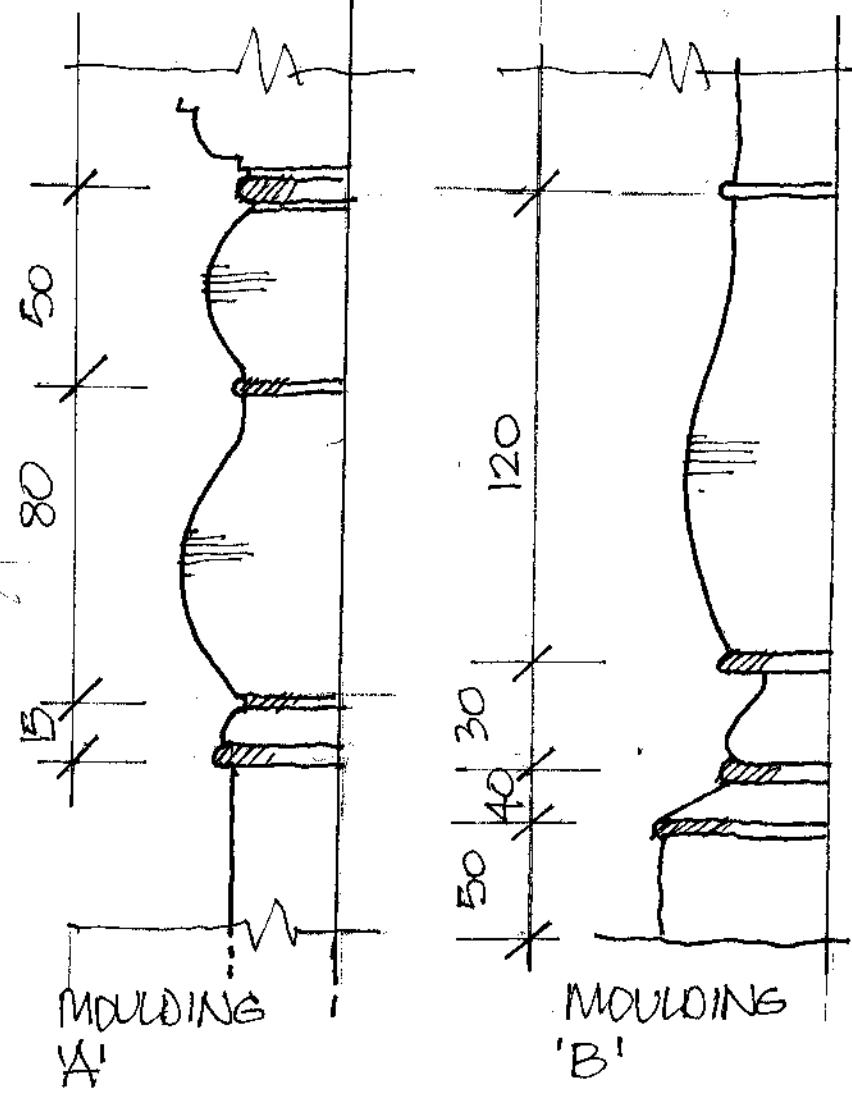

2585

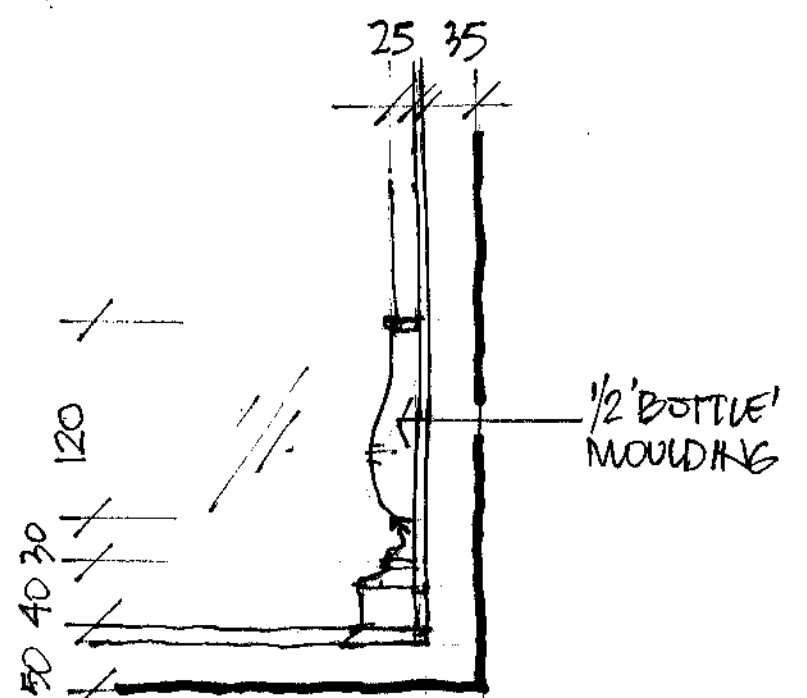

PART ELEVATION - BOTTOM CORNER.

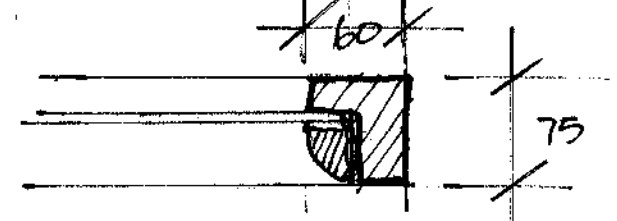

PLAN DETAIL AT
CORNER 'C'

QUADRANT
GLAZING BEAD

75 MM 3/4 VERTICAL
CORNER MULLION

PURNO DETAIL
AT SHOP FRONT
RETURN.

75