



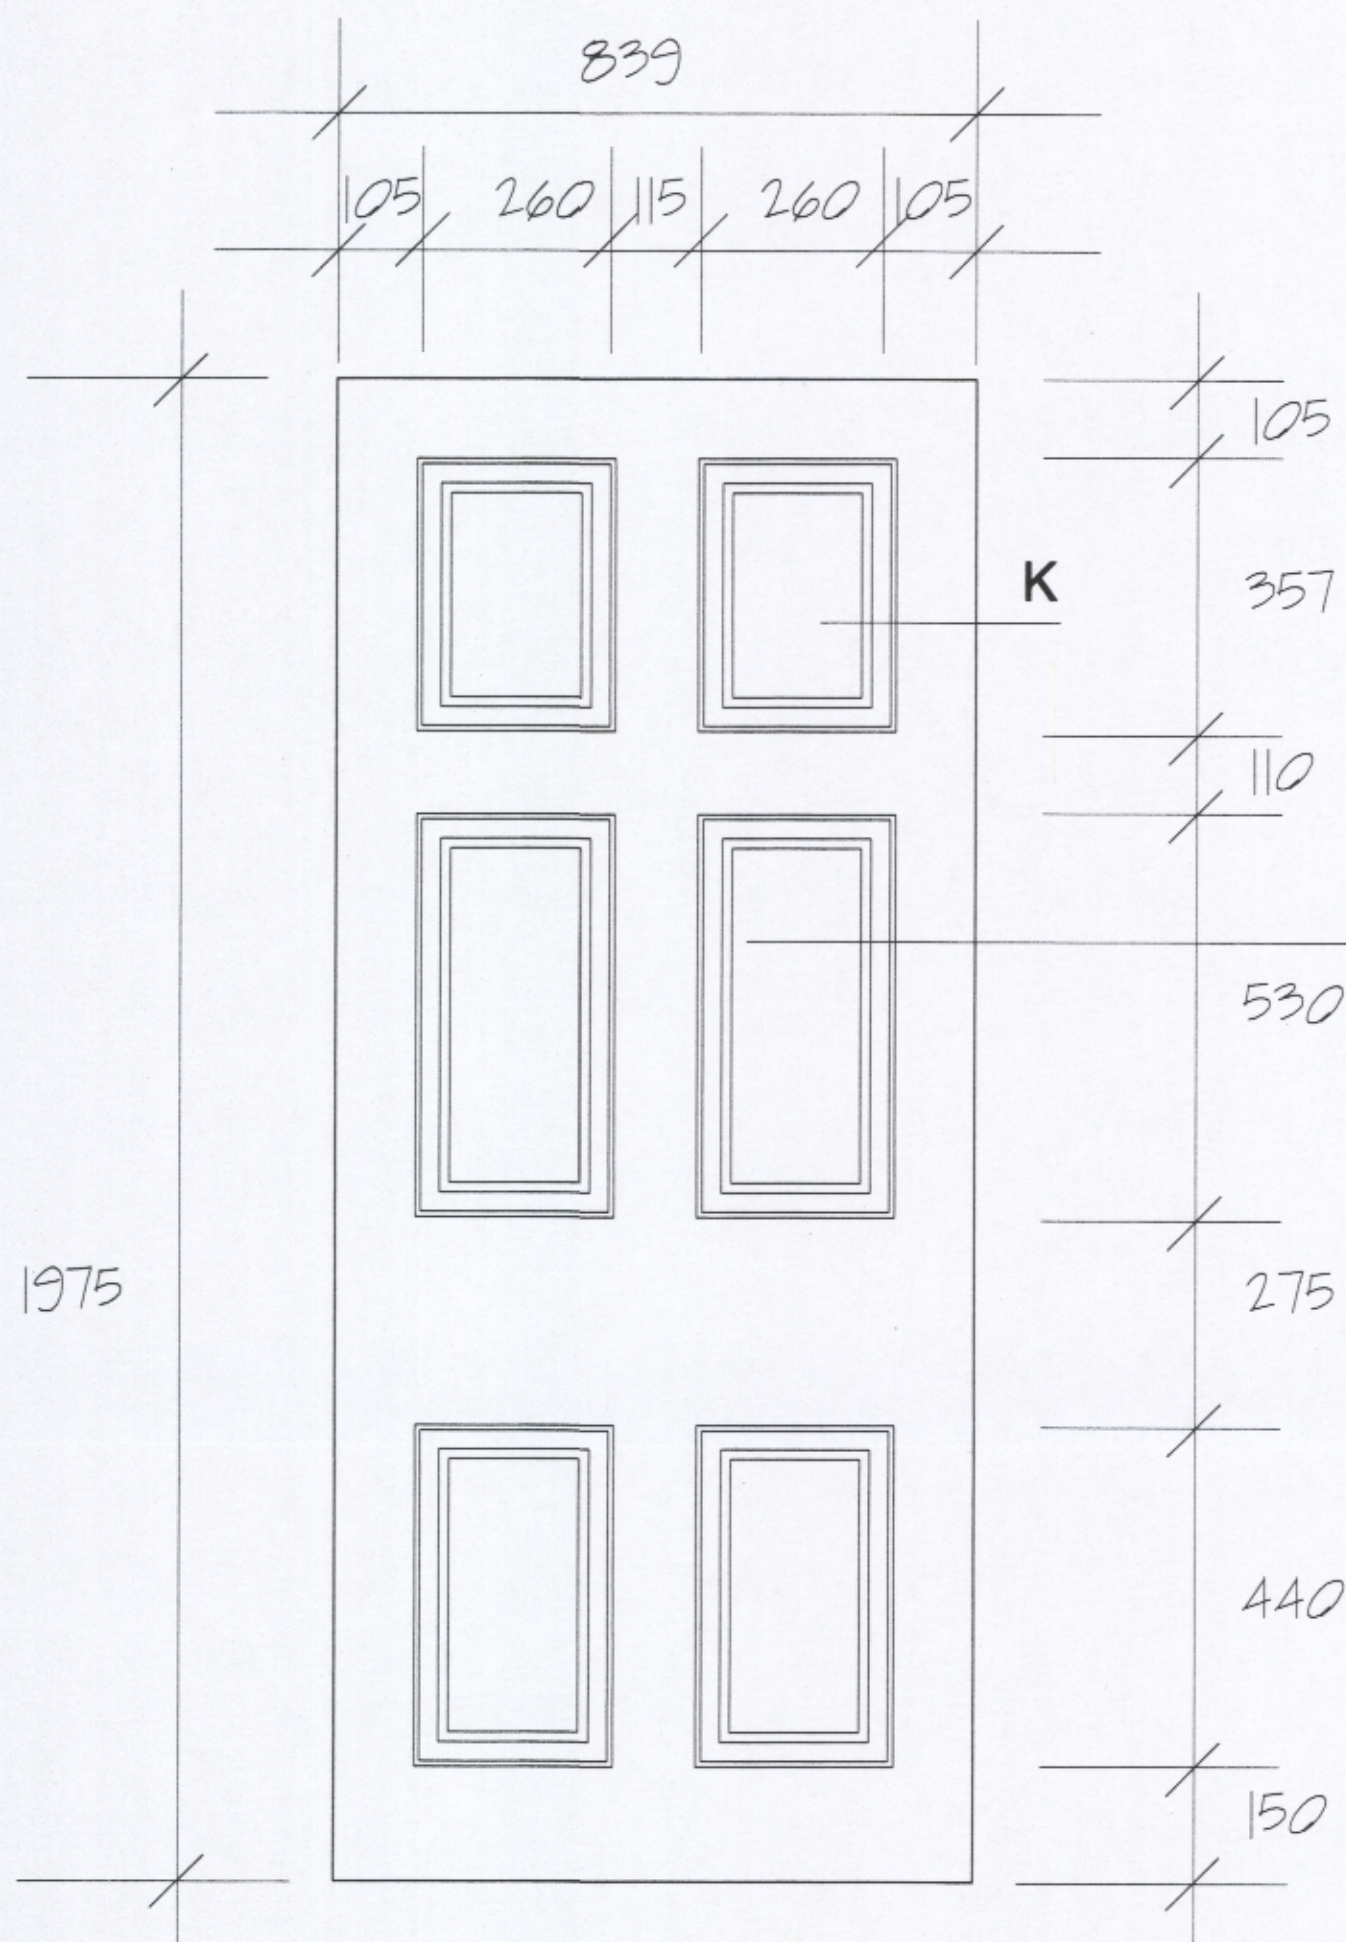


Existing Door 1 +2
839mm w x 1975mm h x 45mm th
6 panel with 18 x 45mm moulded
beads to panels - painted.
Pattern to all flats front
doors; 1/2 hr fr.

Doors based on the only significant
remaining type in each area
of the building
New doors to be made from selected red wood
Paint grade.

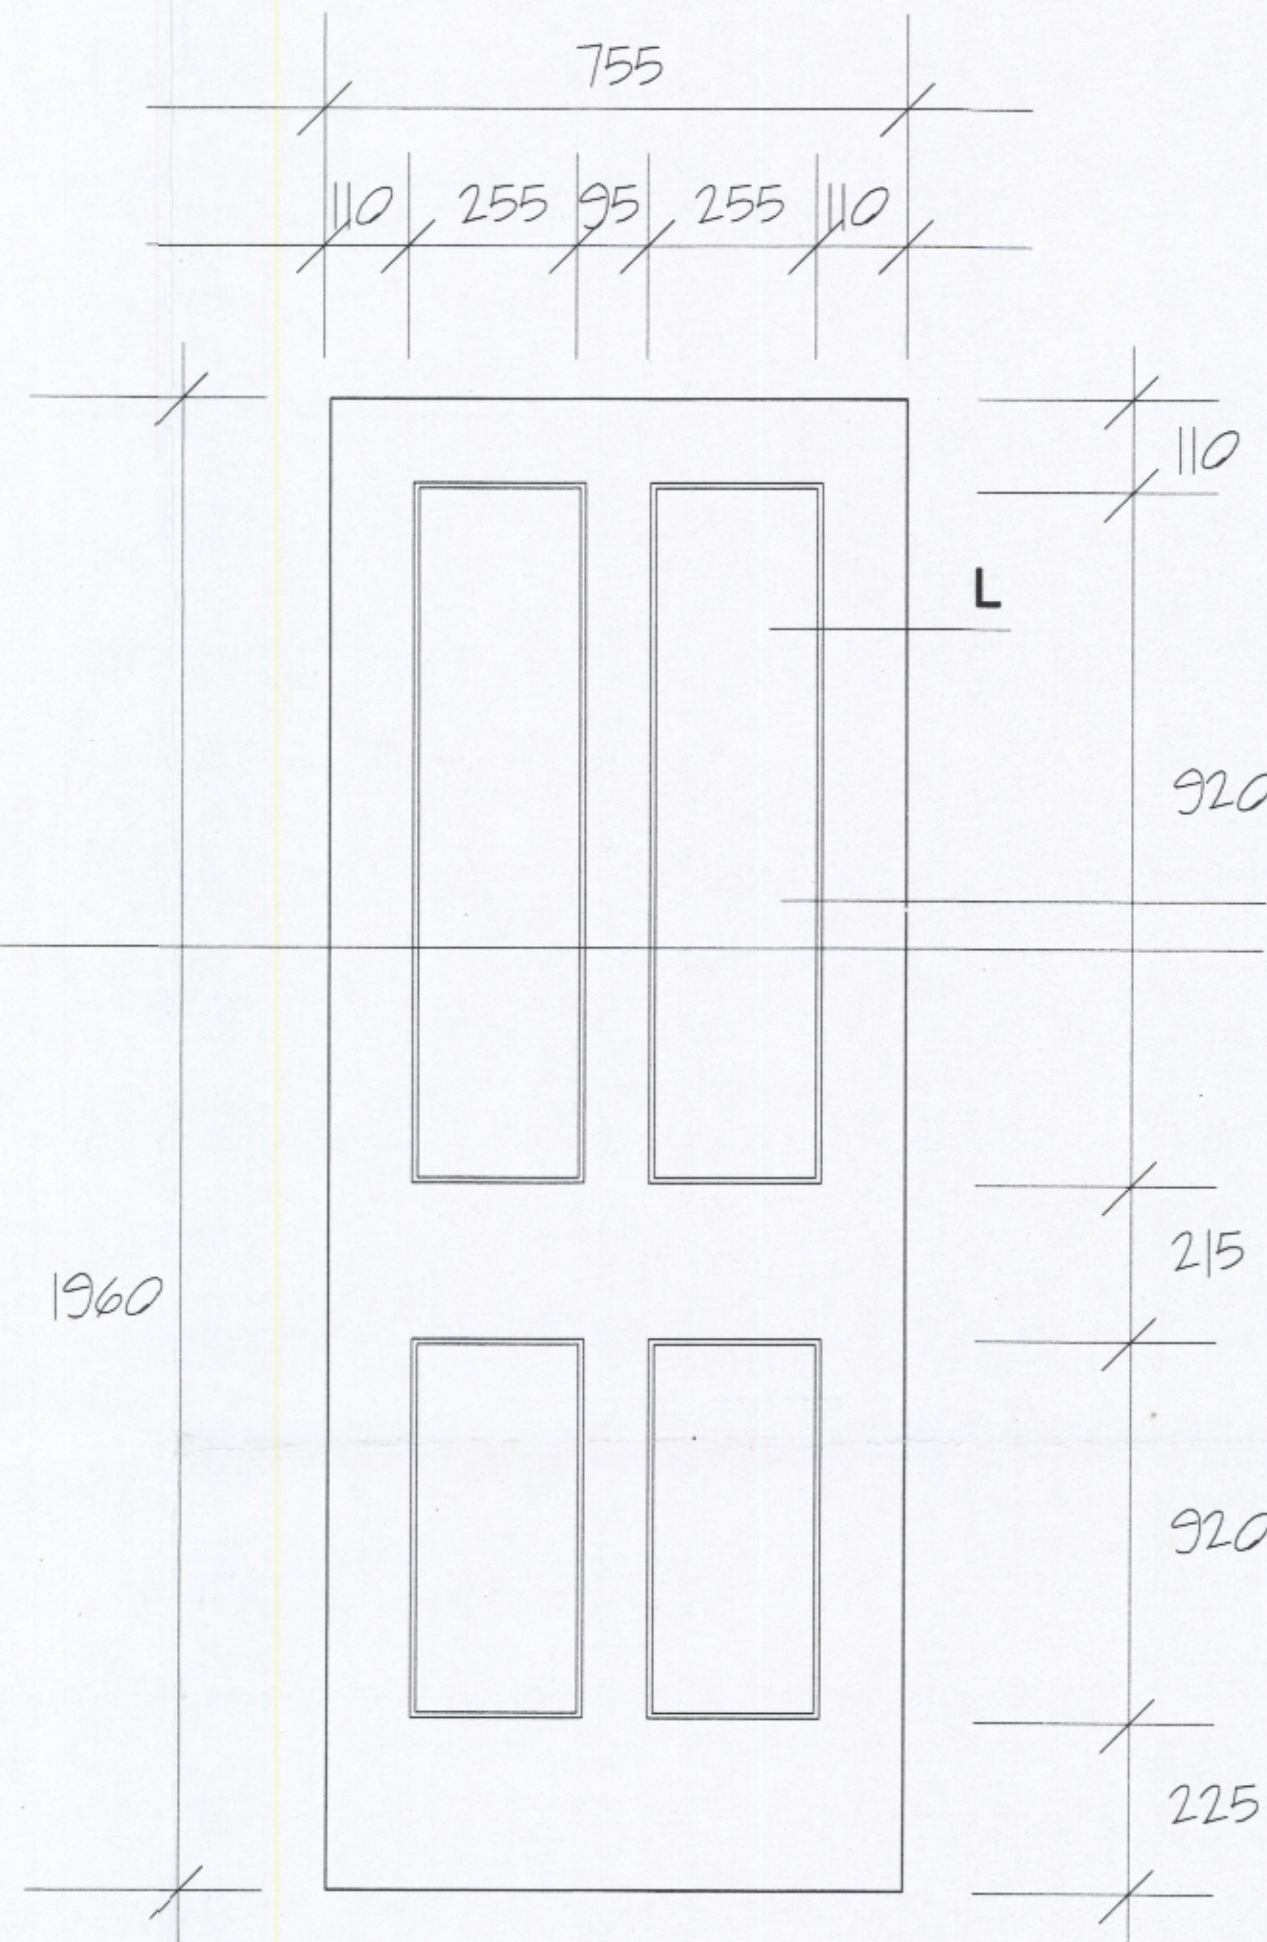

Existing door 3
834mm w x 1960mm h x 45mm th
(existing 33mm th)
4 panel with 23 x 12mm moulded
beads to panels - painted.
Pattern to all internal doors.
1/2 hr fr.

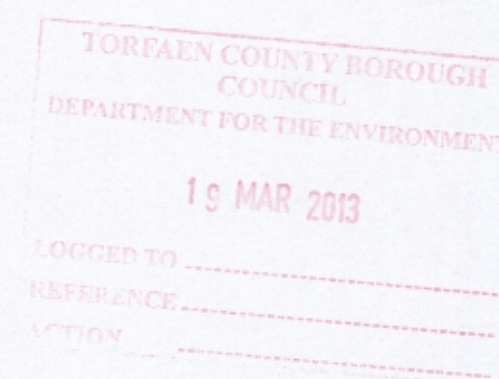

13-P-00110

Rev	Item	Date
Geoffrey Cheason: D.Ach. Riba, Ihbc. Conservation Architect 41 High Street Vale of Glamorgan Penarth CF64 1EY t: 029 2070 6242 f: 029 2070 6353 www.lapidar.co.uk		
Client		
Project LION HOUSE COMMERCIAL ST PONTYPOOL		
Drawing Title DOORS		
Job Number 348		
Drawing Number 120/006		Rev
Purpose of Issue		
Information	☒	Tender ☐
Comment	☐	Construction ☐
Scale 1:10	Date JAN 13	
Drawn By gc	Checked By ec	