


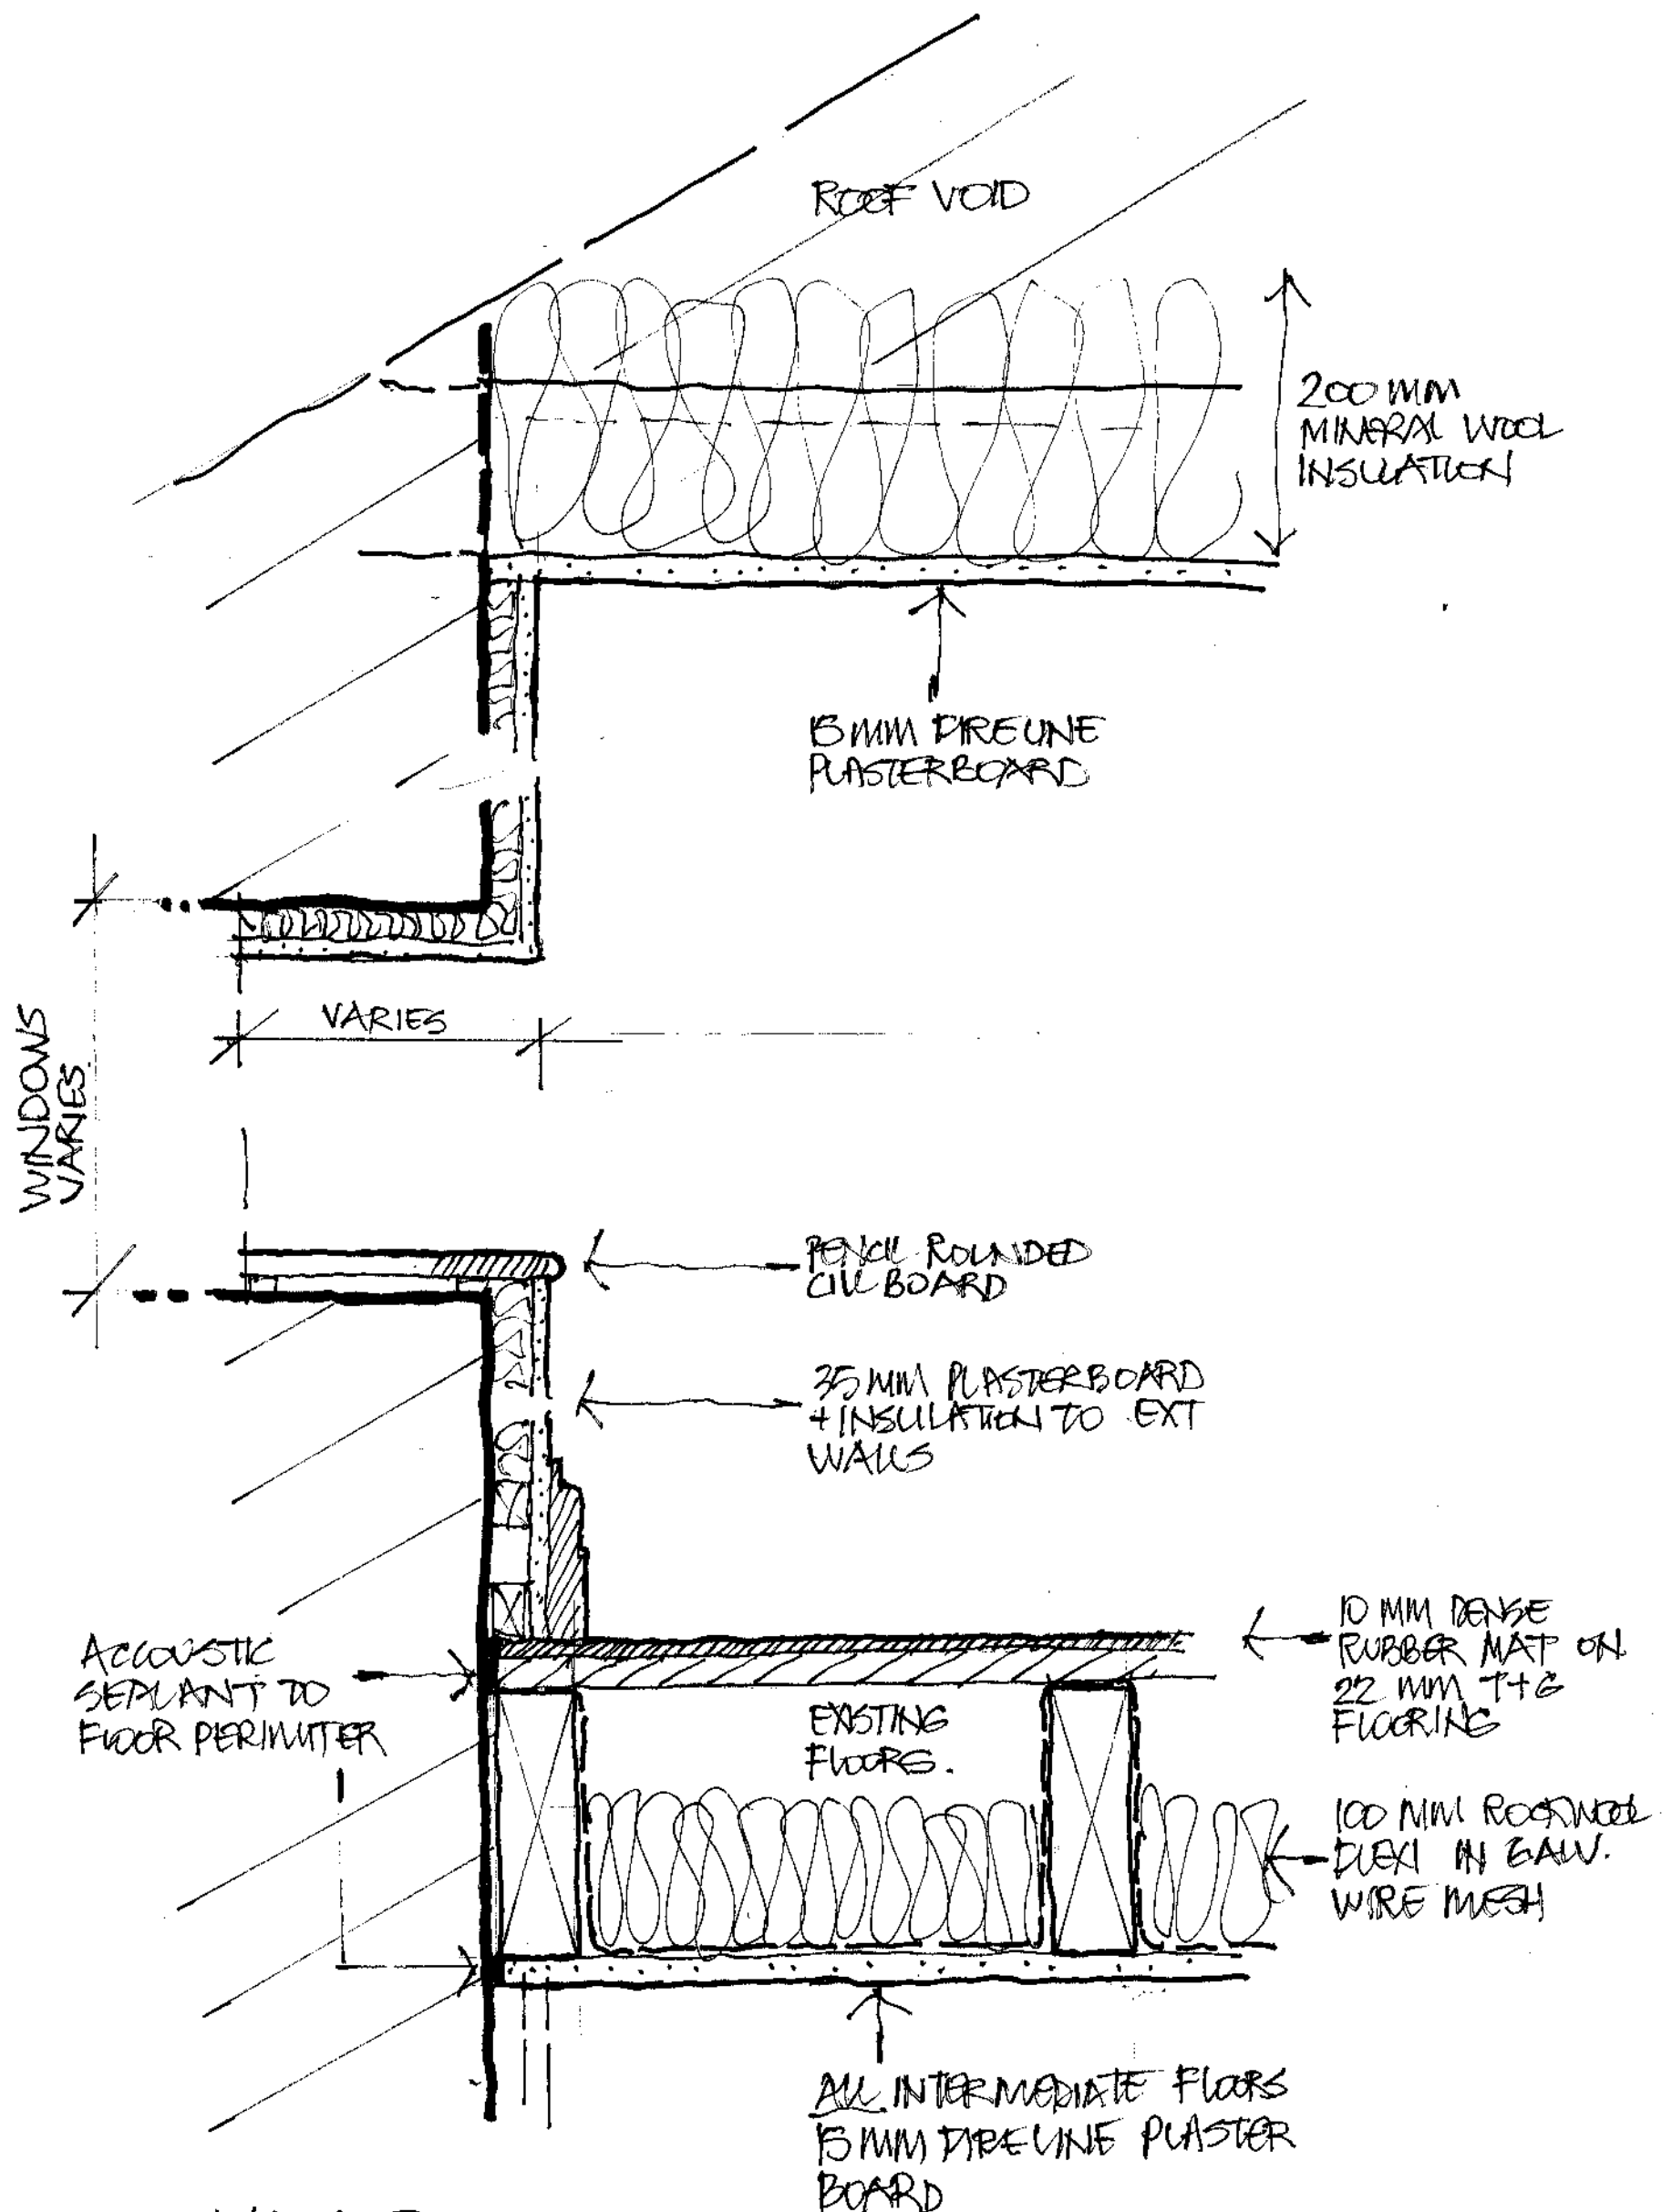

LION HOUSE  
PONTYPOL

THERMAL WALL LINING DETAILS  
SCALE 1:5

13-P-00110

D3