

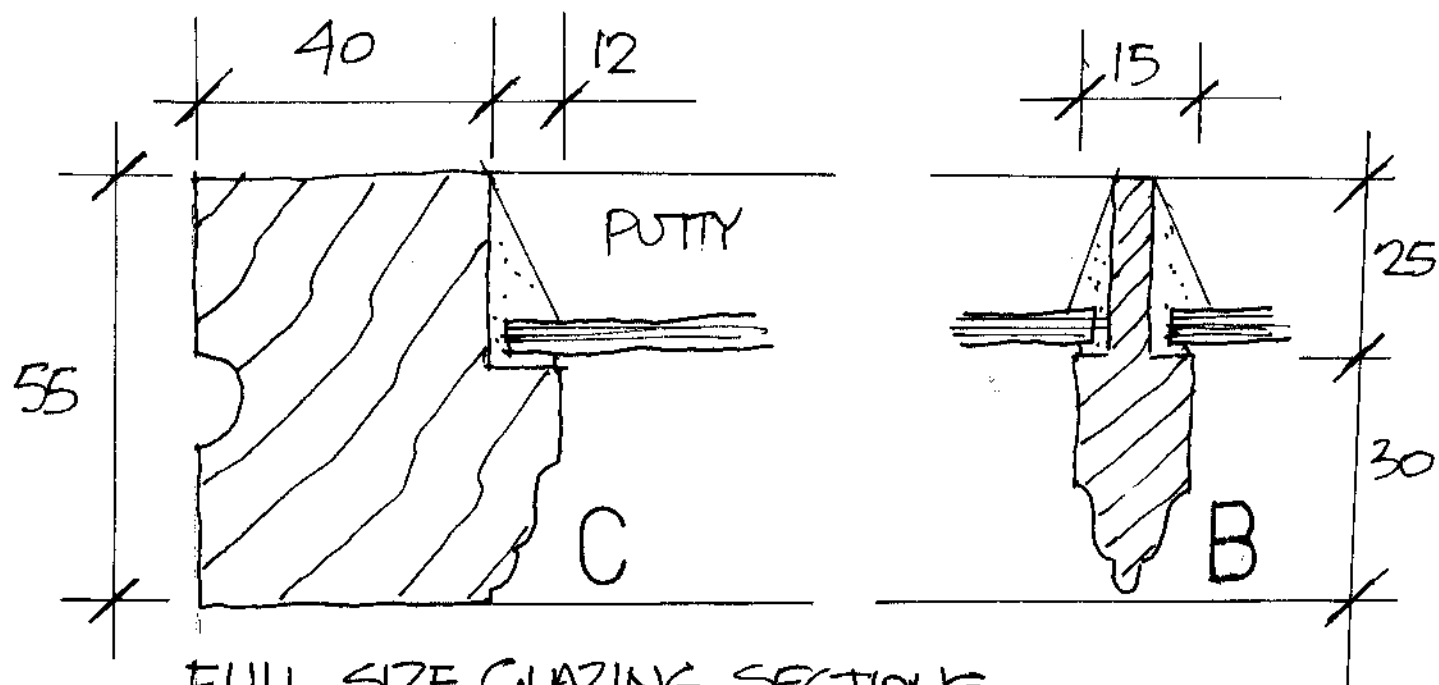


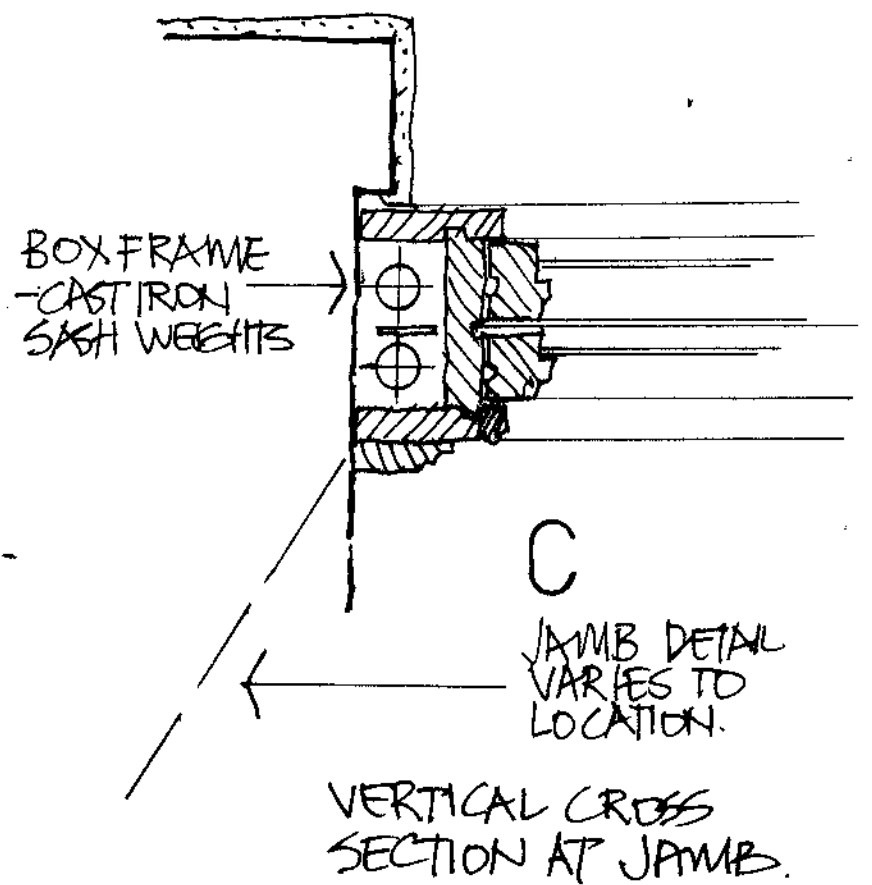

FULL SIZE GLAZING SECTIONS

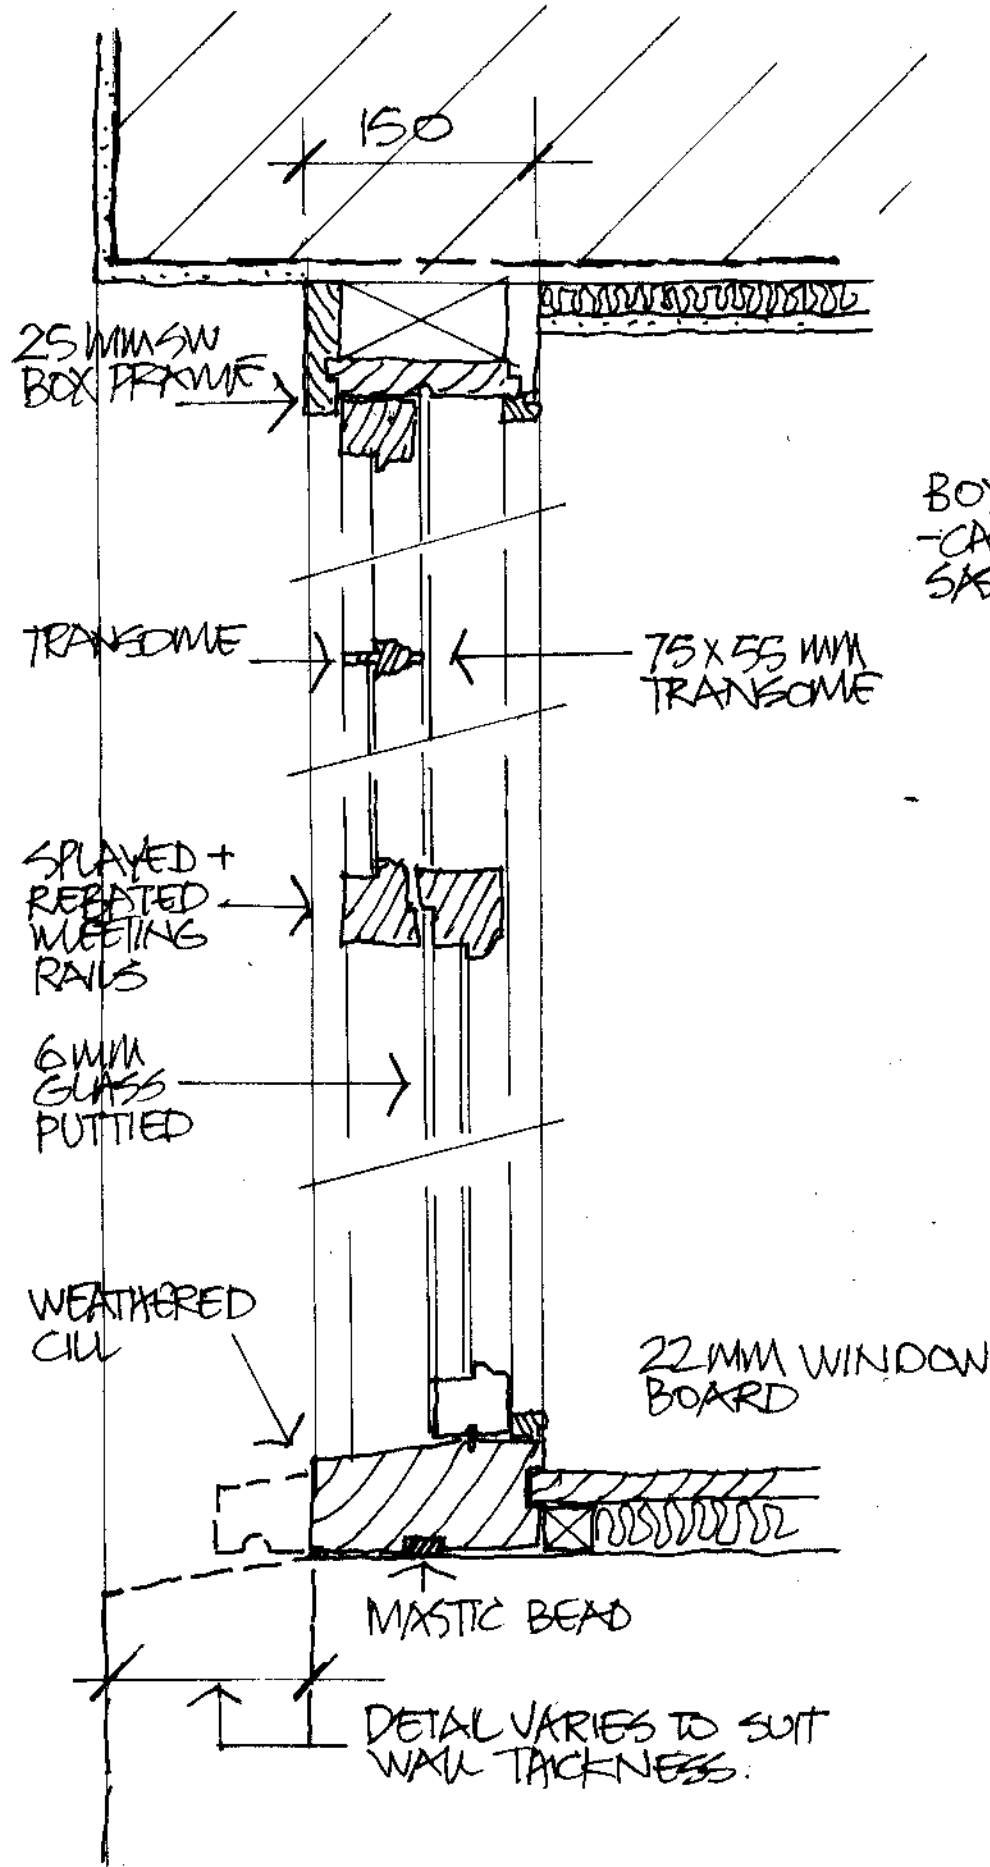

VERTICAL SECTION
THROUGH BOX SASH.

LION HOUSE
PONTYPOOL
SASH WINDOW DETAILS
SCALE 1:5

13-P-00110

15