

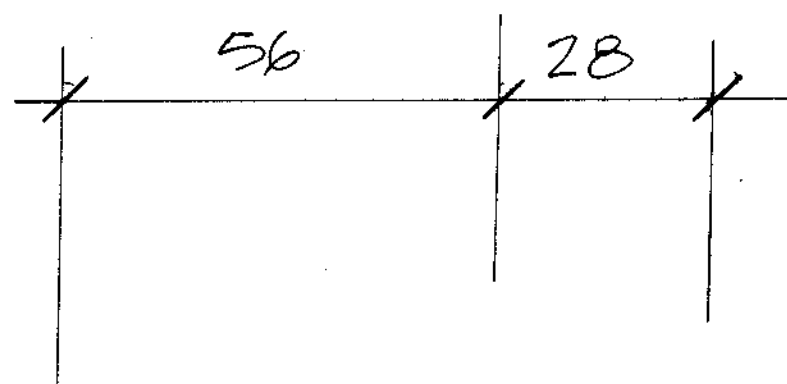
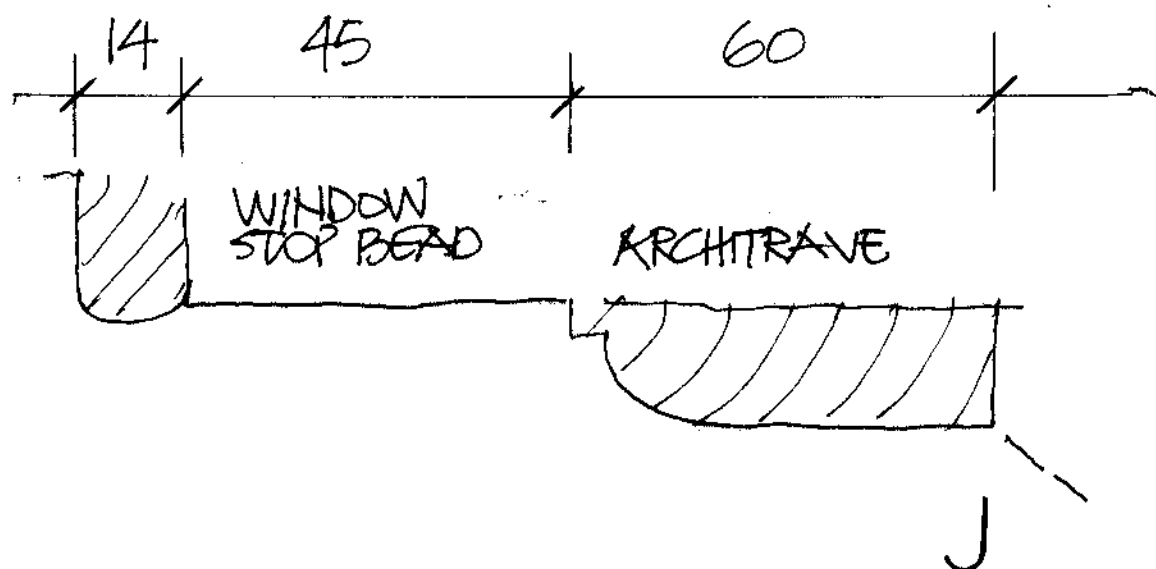


136

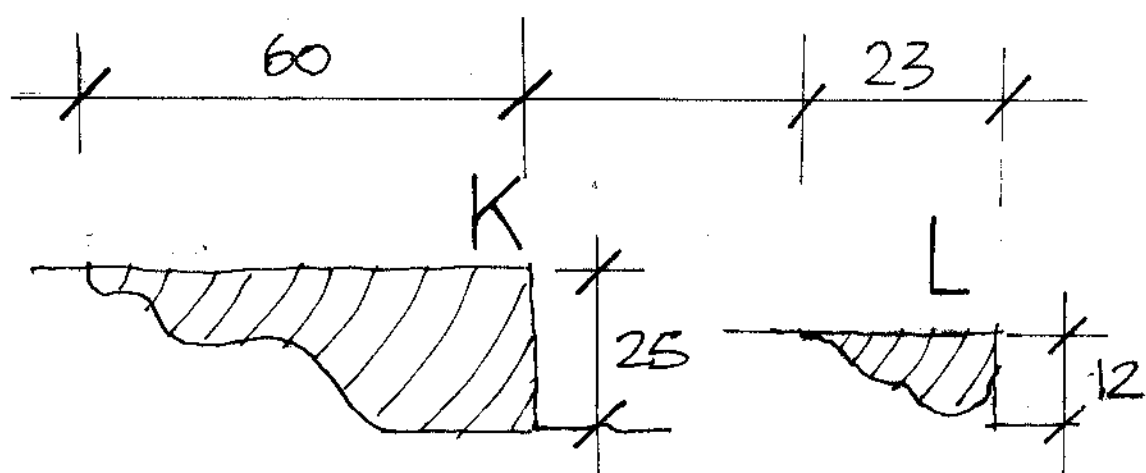


SECOND FLOOR REAR WINDOWS
B+16

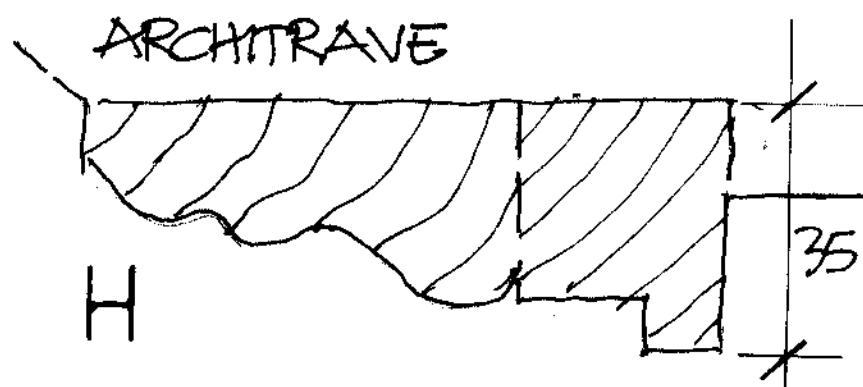

DOOR D1+D2
PANEL BEAD


DOOR D3
PANEL BEAD

SKIRTING
Moulding
W15+16

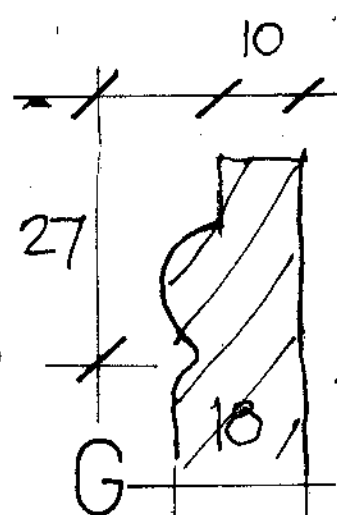

WINDOW
STOP BEAD

FIRST FLOOR FRONT WINDOWS

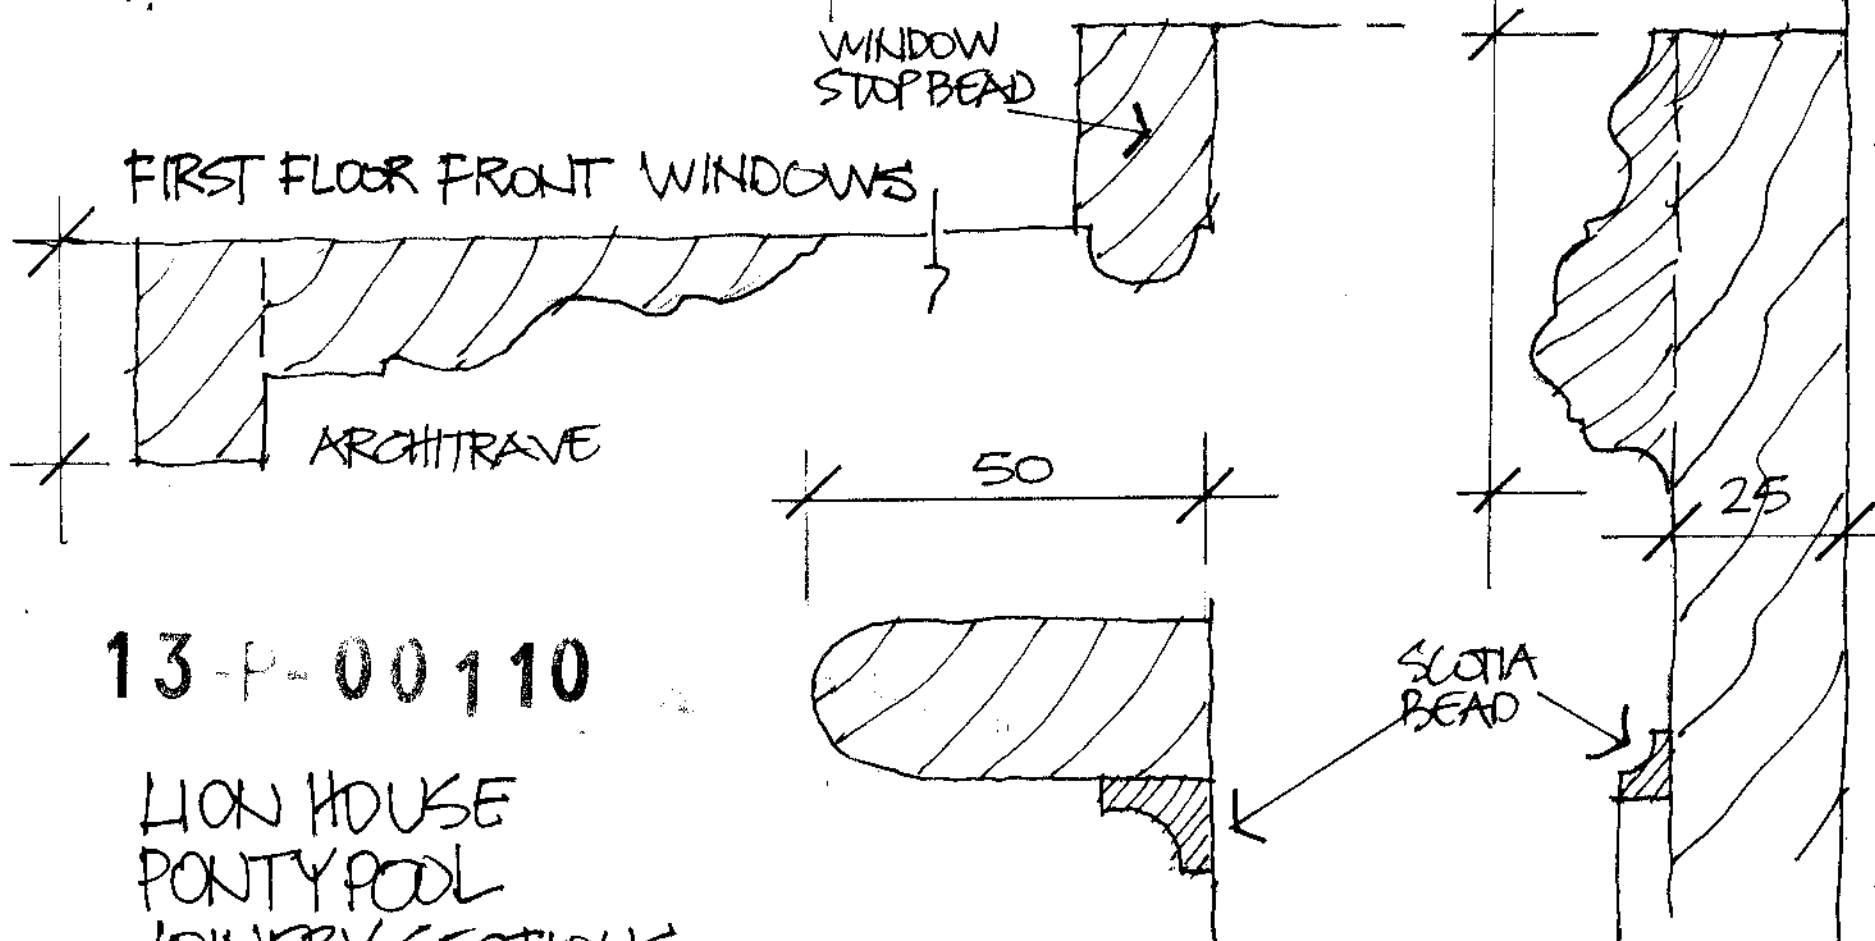

13-P-00110

LION HOUSE
PONTYPOOL
JOINERY SECTIONS
FULL SIZE

DADO PANEL DETAILS ROOM SIG.